



WESTHAVEN
CONSTRUCTION SERVICES, INC.

8254 South River Dr.
Medley, FL 33166
Ph.305 556 1416
www.westhavencn.com

**PROGRESS DRAWING
FOR APPROVAL**



CONTACT DESIGN TEAM

CLIENT
LOZINSKI

ADDRESS
ADDRESS



PROJECT
1604-05

PROJECT NAME
CONTINUUM NORTH

DRAWN BY
Abel Q.

DESIGN BY
Joel A.

DESCRIPTION
FOR SUPERVISOR

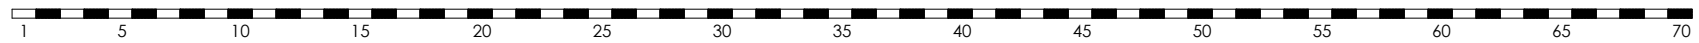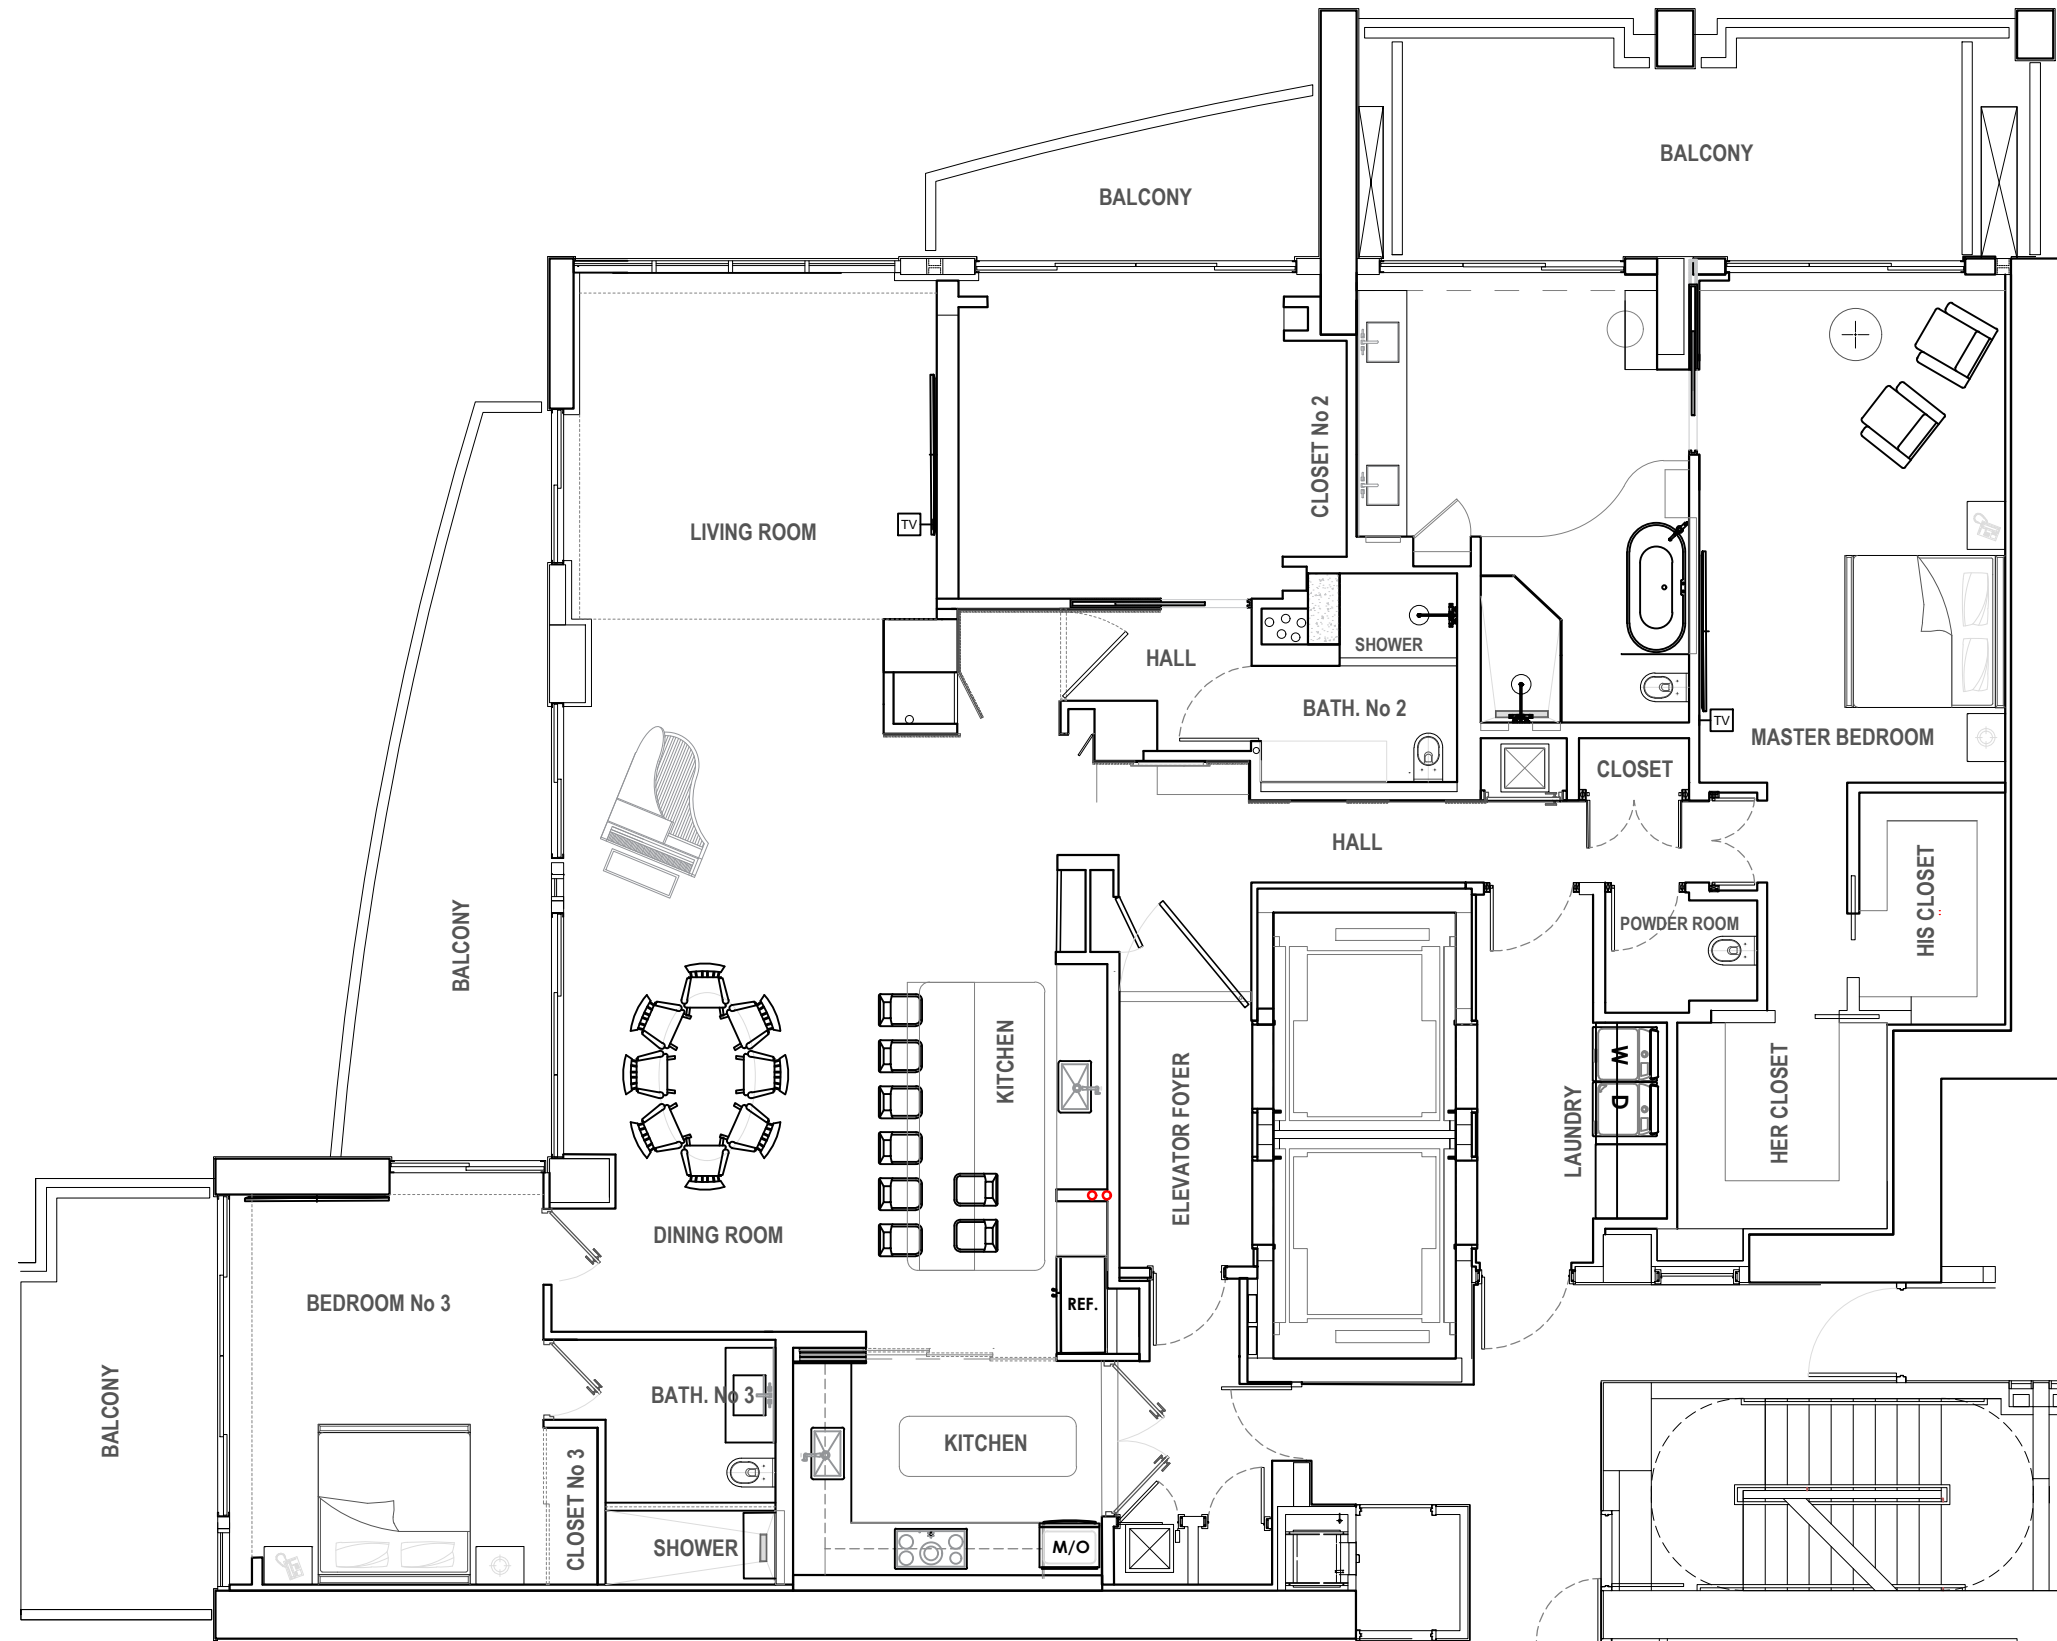

NOTE: If you want to check a measurement that does not appear on the plan and you do not have a scale ruler on hand, you can use a compass, or failing that, a paper tape on which you can mark, and determine the dimensions with the scale that appears above this note.

Scale 1=

A-01