



WESTHAVEN
CONSTRUCTION SERVICES, INC.

8254 South River Dr.
Medley, FL 33166
Ph.305 556 1416
www.westhavencn.com

PROGRESS DRAWING
FOR APPROVAL



CONTACT DESIGN TEAM

CLIENT
LOZINSKI

ADDRESS
ADDRESS

PROJECT
1604

PROJECT NAME
CONTINUUM NORTH

DRAWN BY
Abel Q.

DESIGN BY
Joel A.

DESCRIPTION
MEASUREMENTS

A-01

PROGRESS DRAWING



This drawing is not intended to be used for contract pricing or fabrication purposes. All content is subject to change.

DISCARD ALL DRAWINGS THAT WERE MADE ON THIS ITEM PRIOR TO THE DATE BELOW:

2024-10-31

NOTES

Drawings may not be scaled. The numerical dimensions represent correct measurements. All dimensions are given from finished floor and finished wall unless otherwise noted. All design ideas, drawings and plans represented here are owned by the property of WESTHAVEN CONSTRUCTION SERVICES. All rights reserved. Above suggested electrical and plumbing locations, must be verified in field.

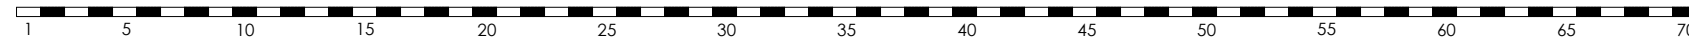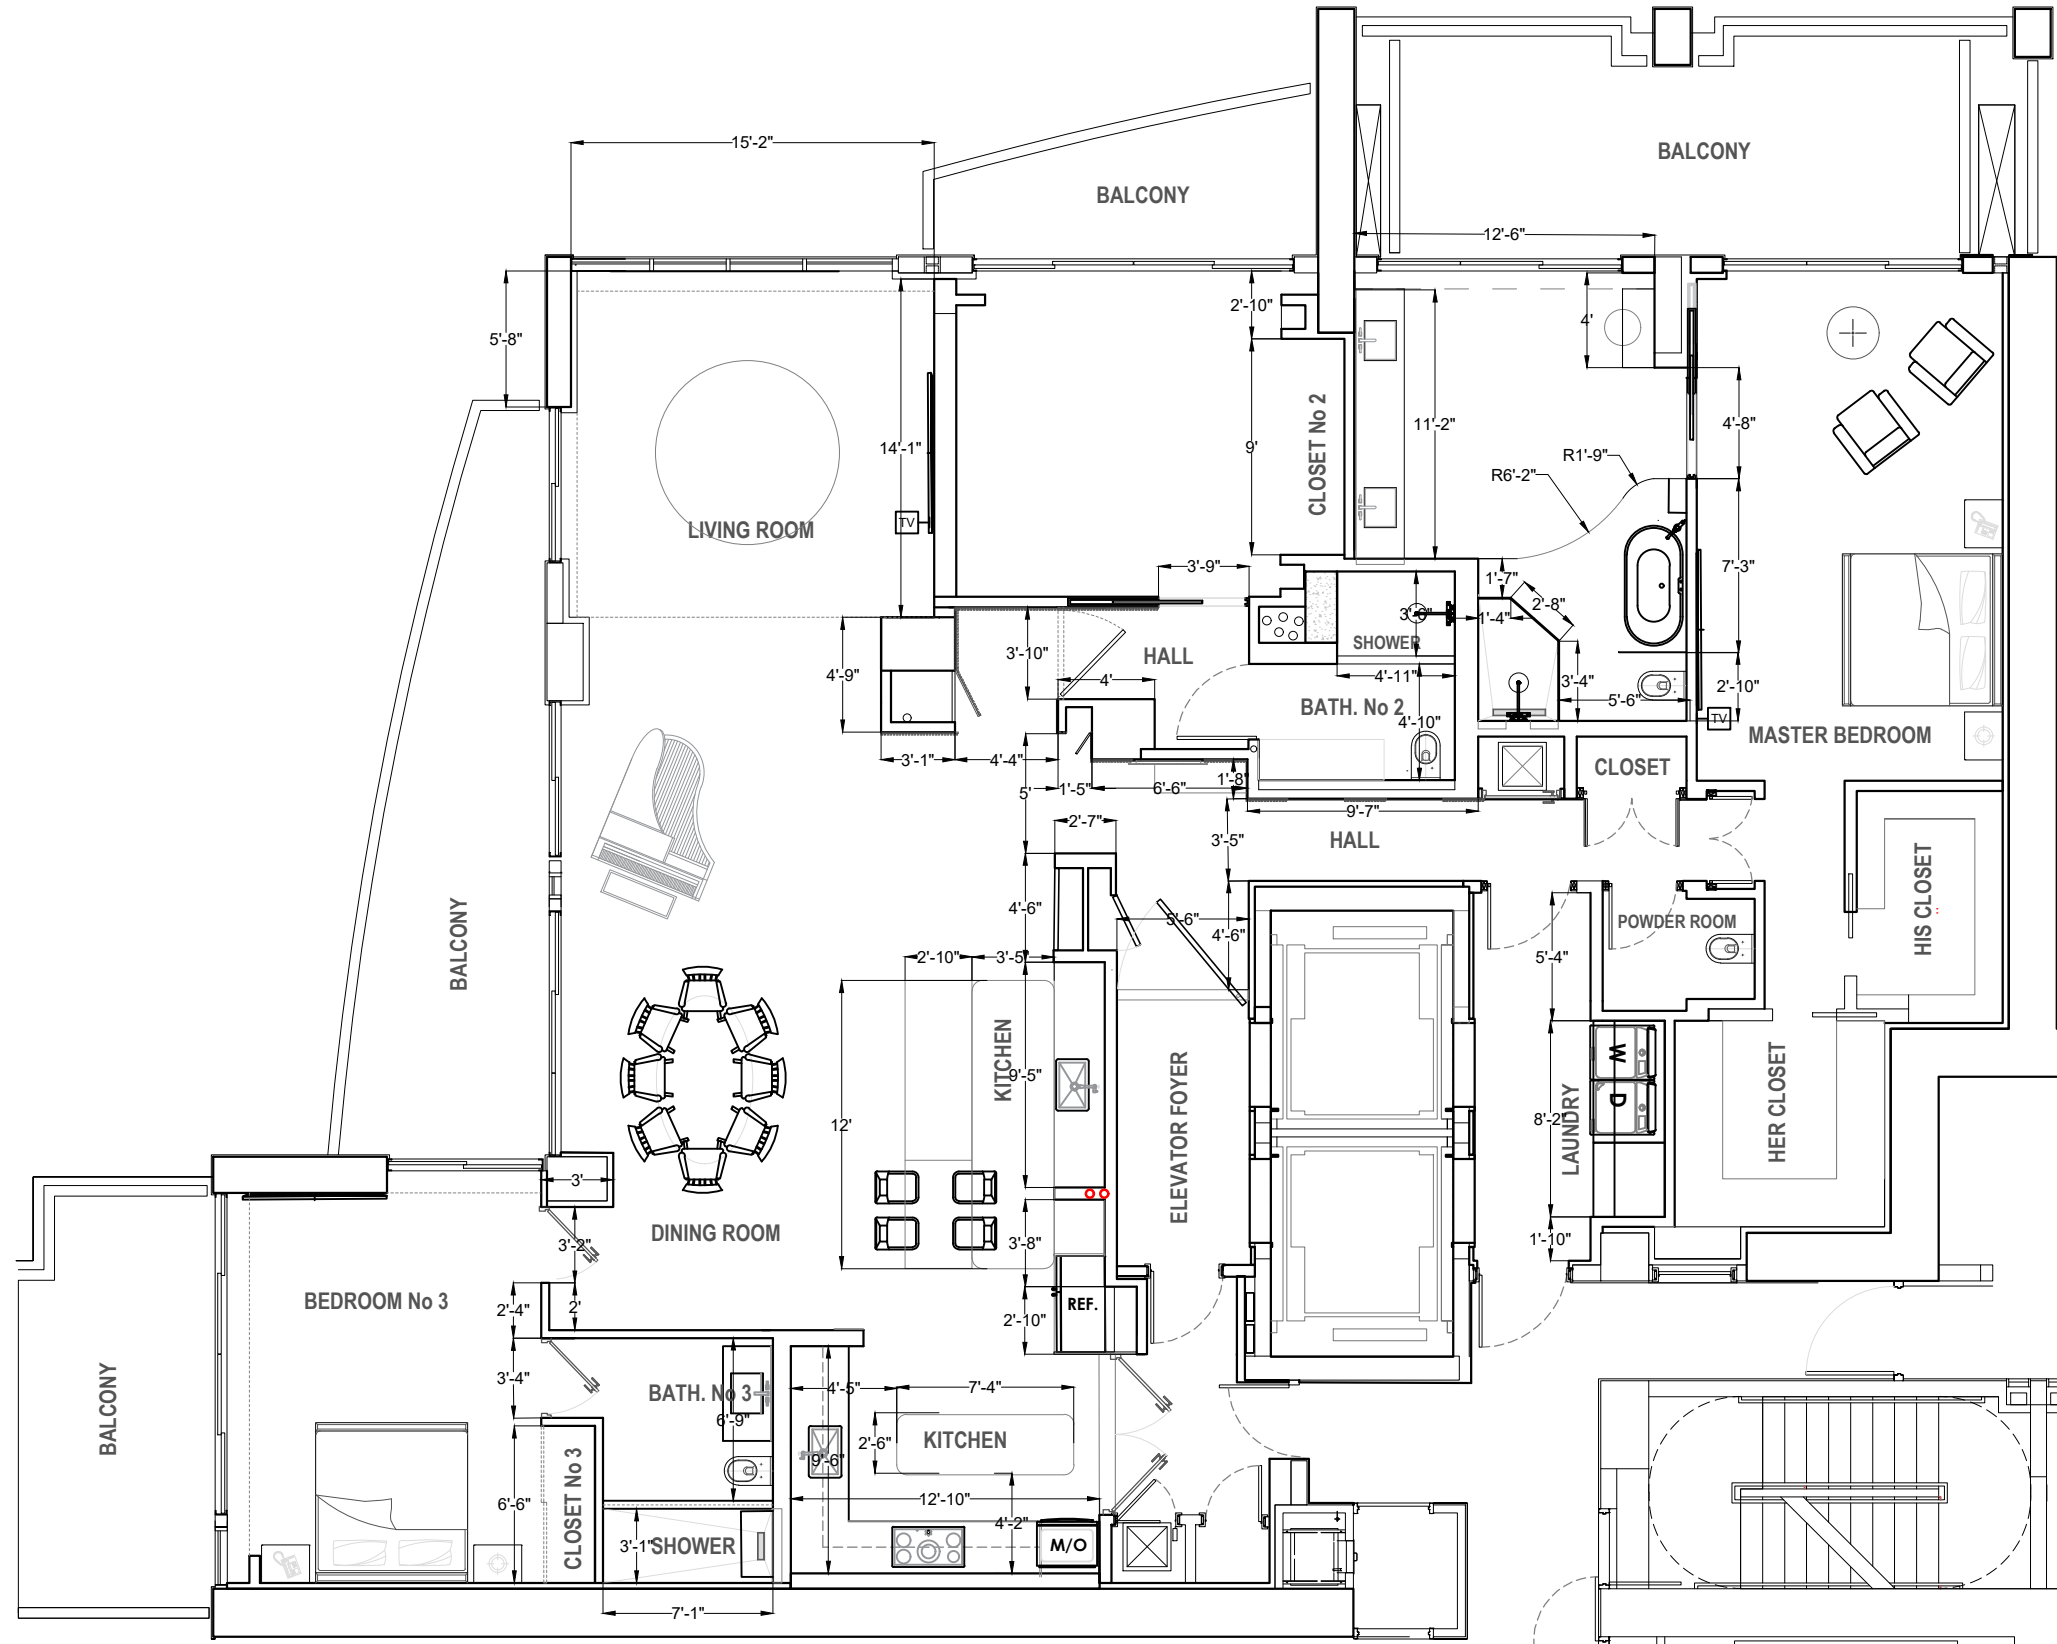

NOTE: If you want to check a measurement that does not appear on the plan and you do not have a scale ruler on hand, you can use a compass, or failing that, a paper tape on which you can mark, and determine the dimensions with the scale that appears above this note.

Scale 1=