
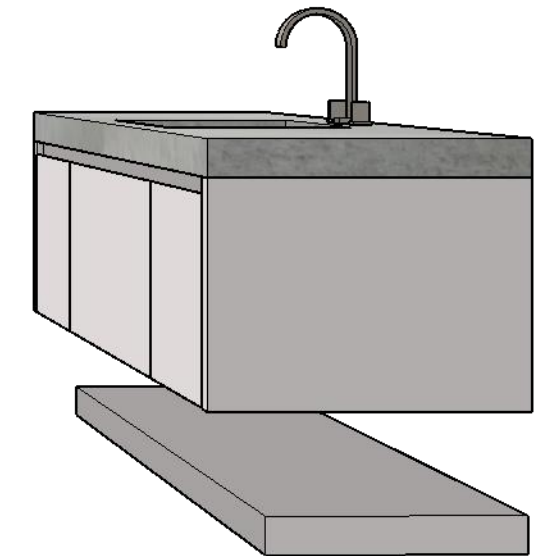
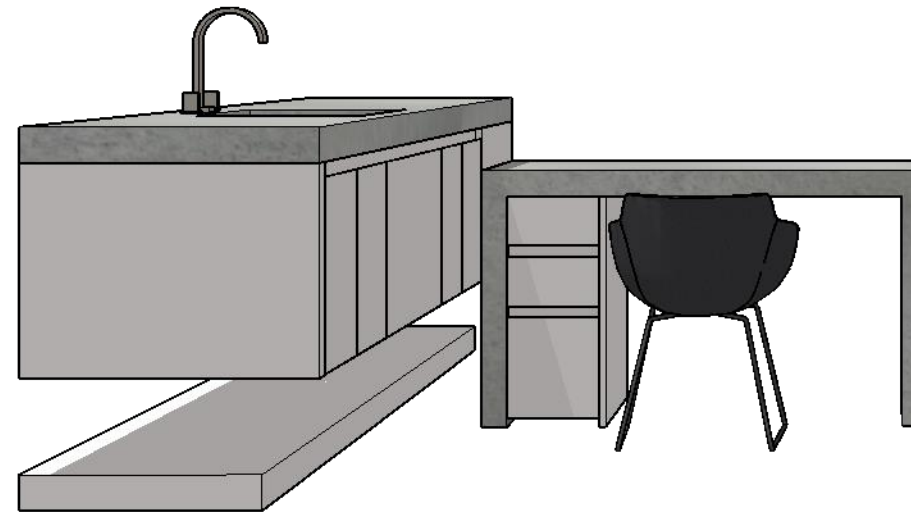
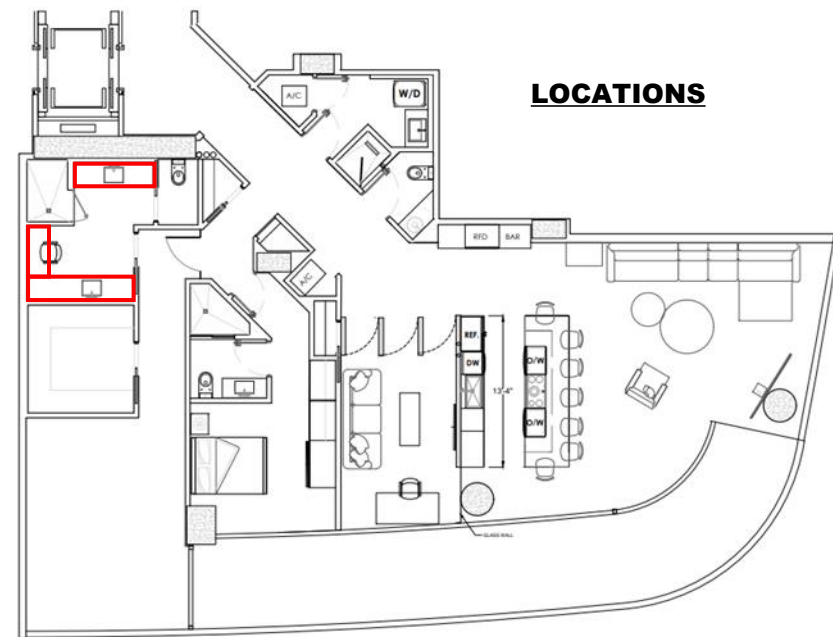


904

# CONTINUUM SOUTH

## MASTER VANITIES

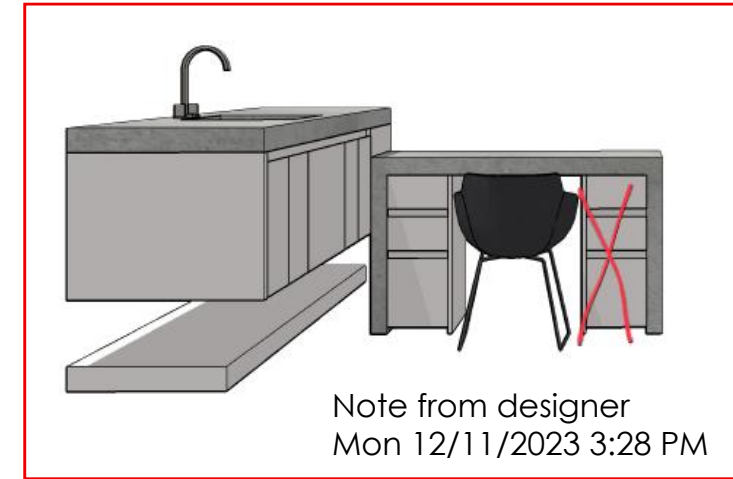

### DESIGN CONCEPT

This presentation is not intended to be used for contract pricing or fabrication purposes. All content is subject to change

DISCARD ALL PRESENTATIONS THAT WERE MADE ON THIS ITEM PRIOR TO THE DATE BELOW:

**12/22/2023**

#### NOTES

The drawings included in presentations may not be scaled. The numerical dimensions represent correct measurements. All dimensions are given from finished floor and finished wall unless otherwise noted. All design ideas, drawings and plans represented here are owned by the property of **WESTHAVEN CONSTRUCTION SERVICES.** Above suggested electrical and plumbing locations, must be verified in field.

### PROJECT

**904  
CONTINUUM SOUTH**

### PAGE NAME

**COVER PAGE**

### DESIGN BY

**J. ALONSO**

### DRAWING BY

**A. QUINTERO**

### CREATED

**02/ 17/ 2023**

### MODIFIED

**12/22/2023**

### CLIENT


**SM**

### ADDRESS


**0000  
FI, 33000**




8254 NW SOUTH RIVER DRIVE, MEDLEY, FL 33166

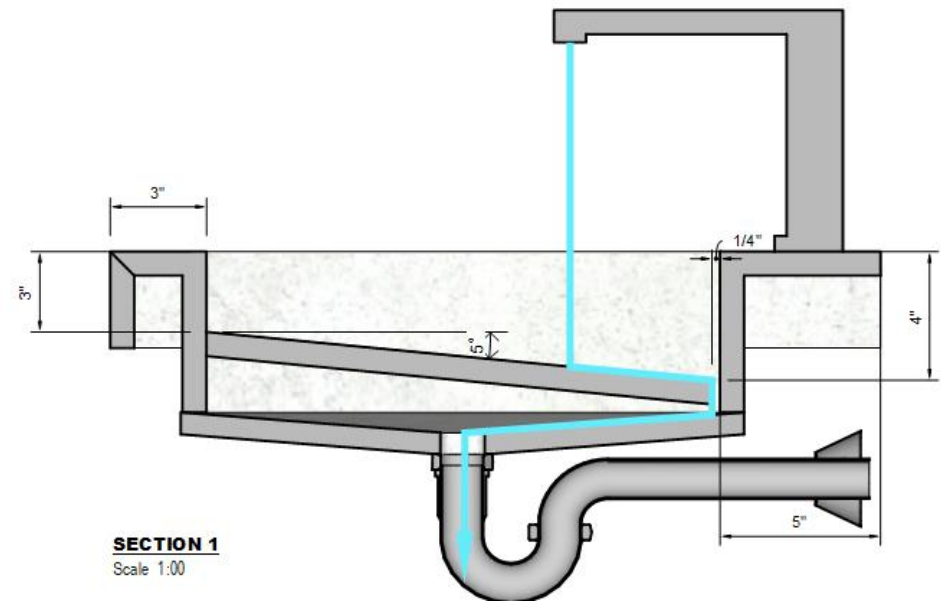


**SECTION 1**  
Scale 1:00

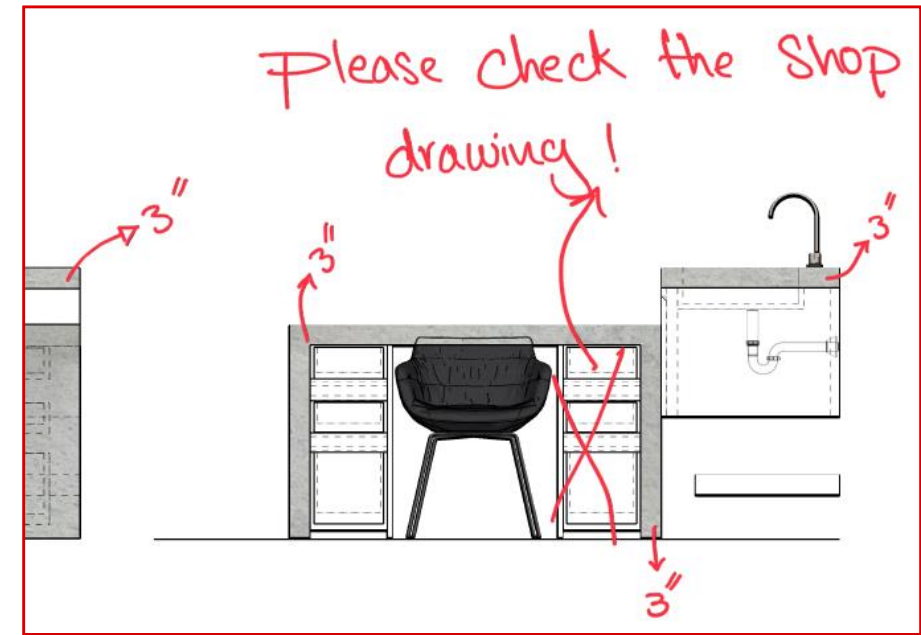



Note from designer  
Mon 12/11/2023 3:28 PM

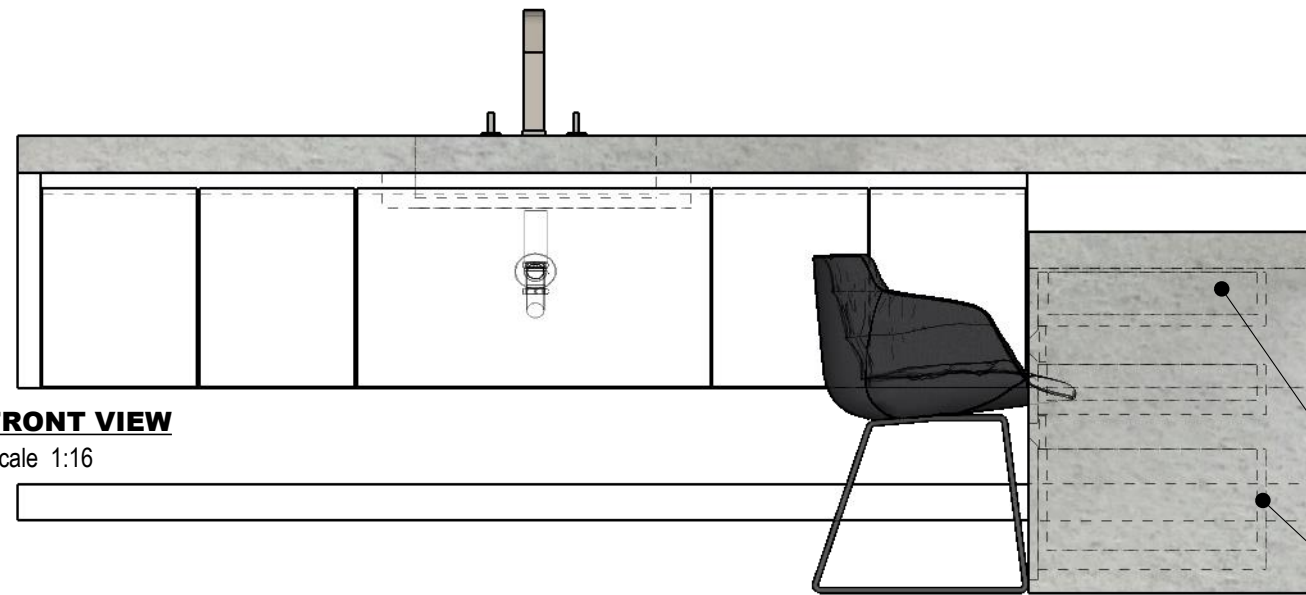

**FRONT VIEW**  
Scale 1:16

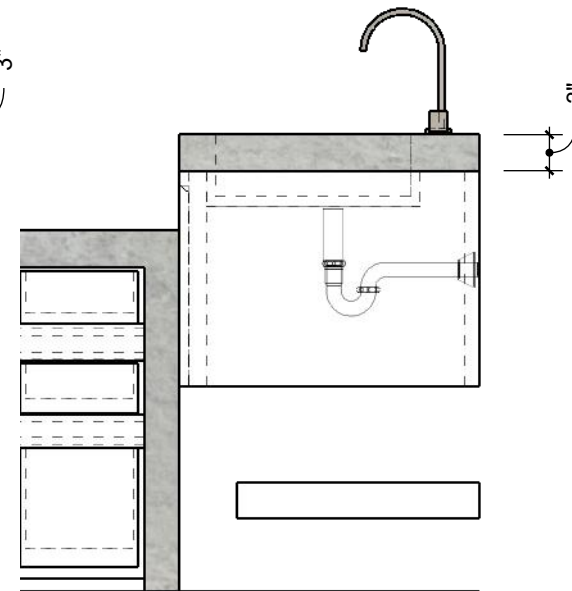

**SIDE VIEW**  
Scale 1:16

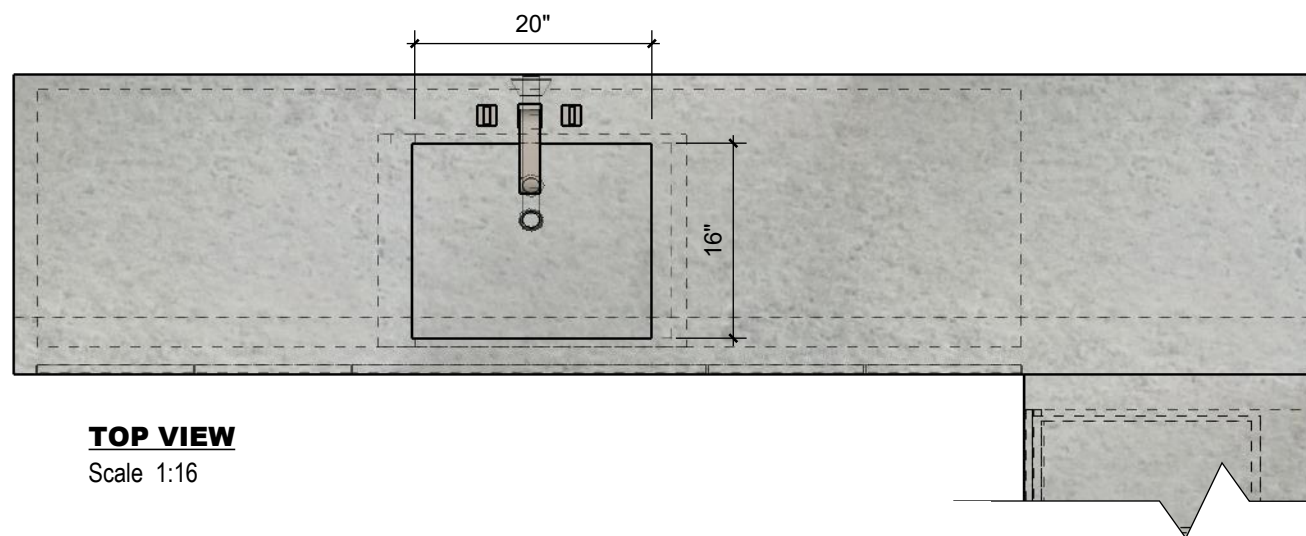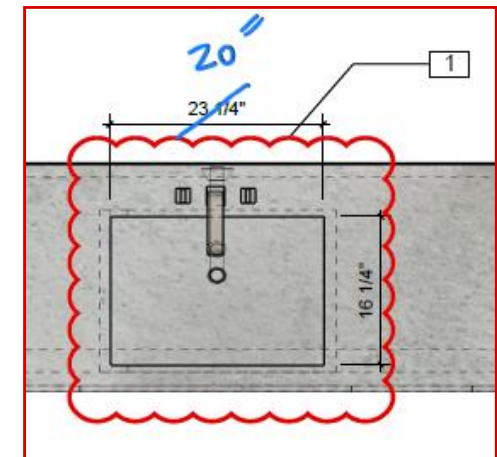

**TOP VIEW**  
Scale 1:16

FINISH	SELLER
<b>RIFT WHITE OAK</b>	
Item No:	

**DESIGN CONCEPT**


**ALL MEASUREMENTS MUST BE VERIFIED IN FIELD**  
This drawing is not intended to be used for contract pricing or fabrication purposes. All content is subject to change

DISCARD ALL DRAWINGS THAT WERE MADE ON THIS ITEM PRIOR TO THE DATE BELOW:

**12/22/2023**

**NOTES**

Drawings may not be scaled. The numerical dimensions represent correct measurements. All dimensions are given from finished floor and finished wall unless otherwise noted. All design ideas, drawings and plans represented here are owned by the property of **WESTHAVEN CONSTRUCTION SERVICES**. All rights reserved. Above suggested electrical and plumbing locations, must be verified in field.

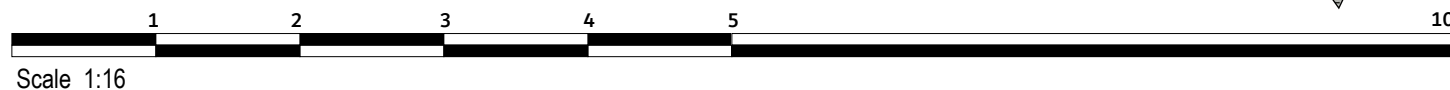

Scale 1:16




**WESTHAVEN**  
CONSTRUCTION SERVICES, INC.

CLIENT: SM 0000 FI, 33000  
ISSUE: 02/17/2023 RE - ISSUE MM, DD, YY  
DESIGN BY: Joel A. DRAWN BY: Abel Q.


DESCRIPTION: MASTER VANITIES  
PAGE NAME: HERS

PROJECT No: 904  
PROJECT NAME: CONTINUUM SOUTH

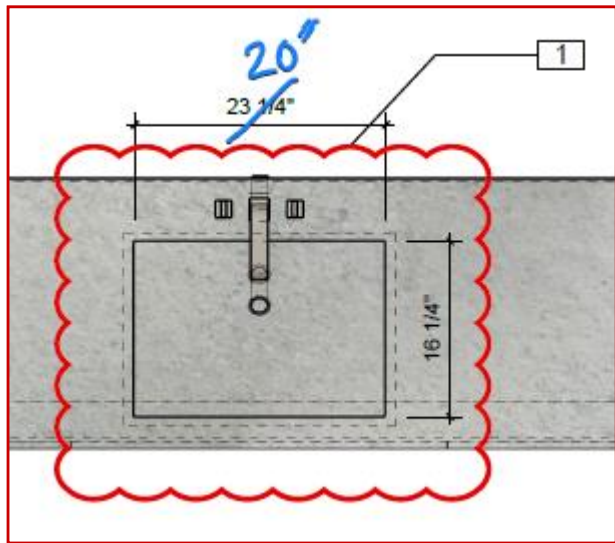


Drawers in this area removed according to shop drawings

FINISH	SELLER
PICASSO SILVER	
Item No:	

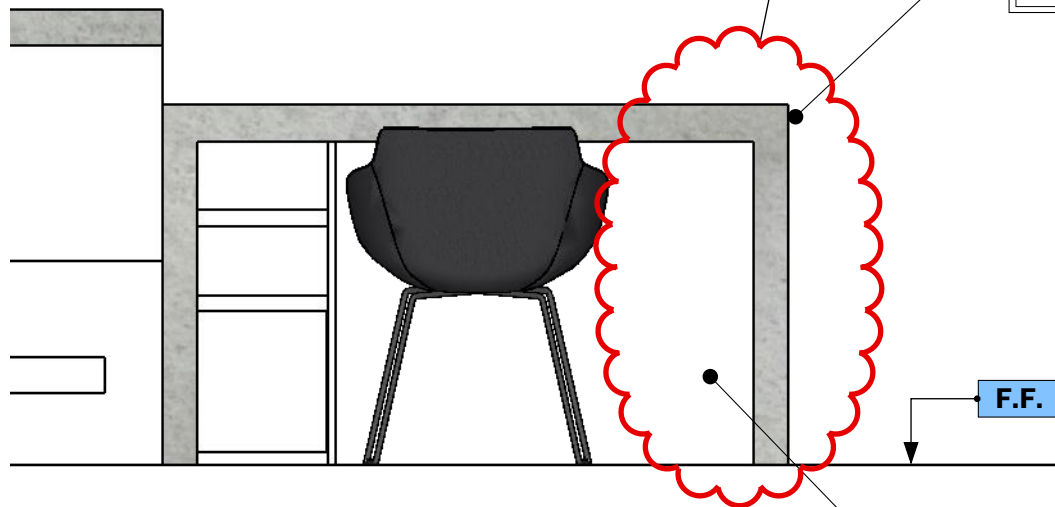


**FRONT VIEW**  
Scale 1:16

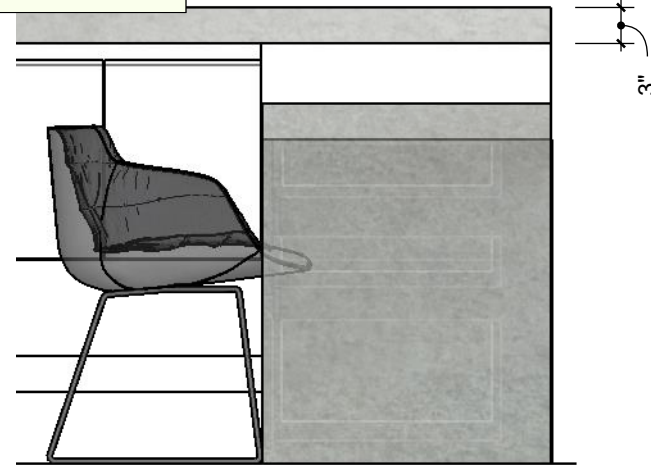


**SIDE VIEW**  
Scale 1:16


FINISH	SELLER
RIFT WHITE OAK	
Item No:	

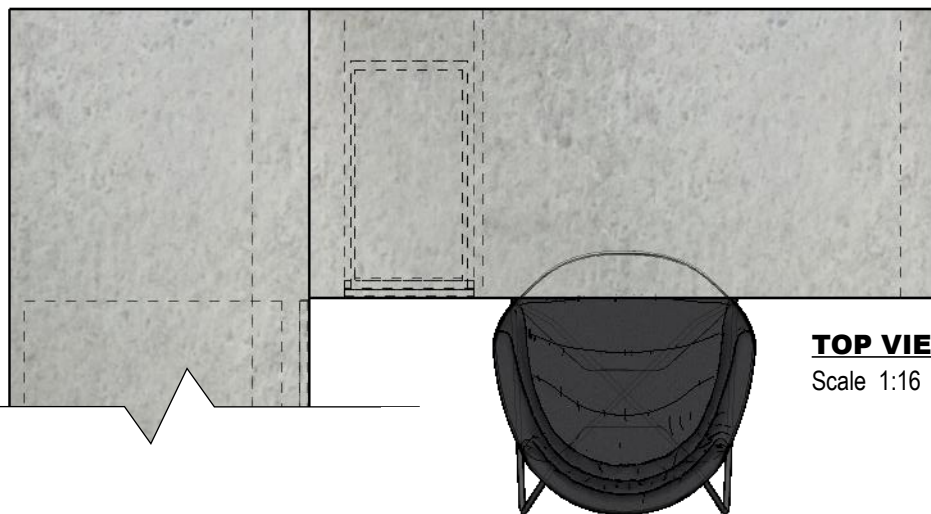

**TOP VIEW**  
Scale 1:16

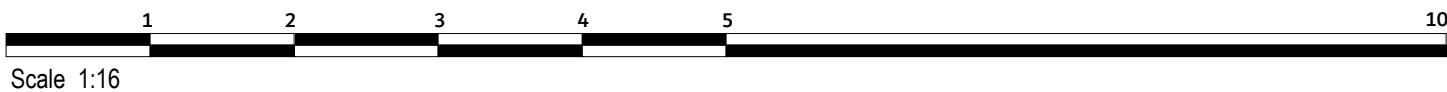

Scale 1:16

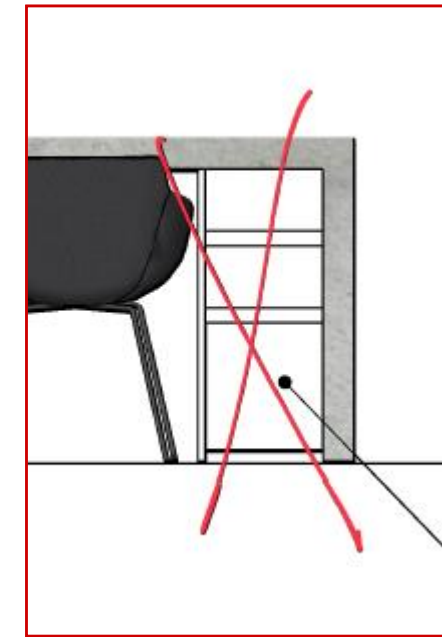

Note from designer  
Mon 12/11/2023 3:28 PM

STARTED:	02/17/2023
COMPLETED:	12/8/2023

REVISIONS	
1	changes in the dimensions of the sink taking into account the models reflected in the carpenter's plans 12/8/2023

**DESIGN CONCEPT**

**ALL MEASUREMENTS MUST BE VERIFIED IN FIELD**  
This drawing is not intended to be used for contract pricing or fabrication purposes. All content is subject to change

DISCARD ALL DRAWINGS THAT WERE MADE ON THIS ITEM PRIOR TO THE DATE BELOW:

**12/22/2023**

**NOTES**

Drawings may not be scaled. The numerical dimensions represent correct measurements. All dimensions are given from finished floor and finished wall unless otherwise noted. All design ideas, drawings and plans represented here are owned by the property of **WESTHAVEN CONSTRUCTION SERVICES**. All rights reserved. Above suggested electrical and plumbing locations, must be verified in field.



**WESTHAVEN**  
CONSTRUCTION SERVICES, INC.


CLIENT  
SM  
0000  
FL, 33000

ISSUE  
02/17/2023  
RE - ISSUE  
MM,DD,YY


DESIGN BY  
Joel A.  
DRAWN BY  
Abel Q.

DESCRIPTION  
MASTER VANITIES  
PAGE NAME  
MAKE UP

PROJECT No  
904  
PROJECT NAME  
CONTINUUM SOUTH

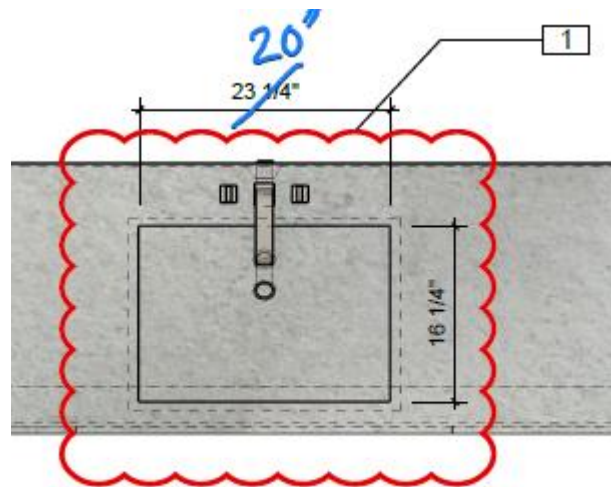


Note from designer  
Mon 12/11/2023 3:28 PM

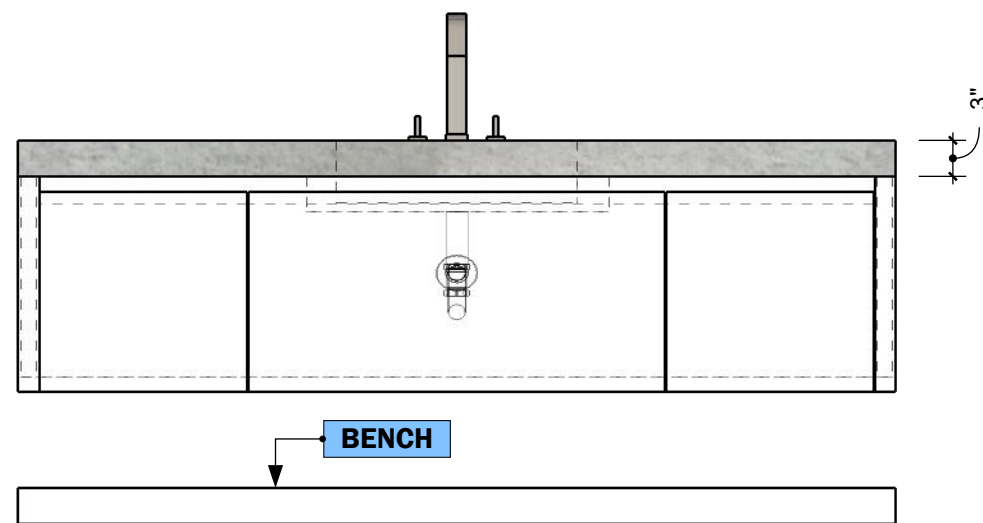


**FRONT VIEW**

Scale 1:16

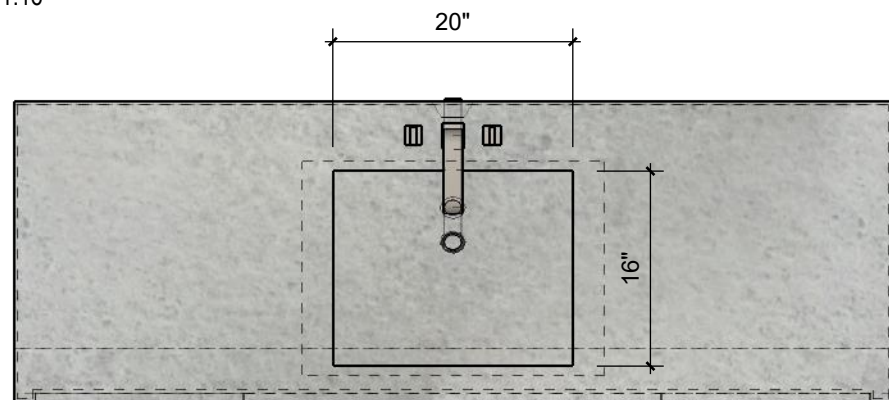


**TOP VIEW**

Scale 1:16

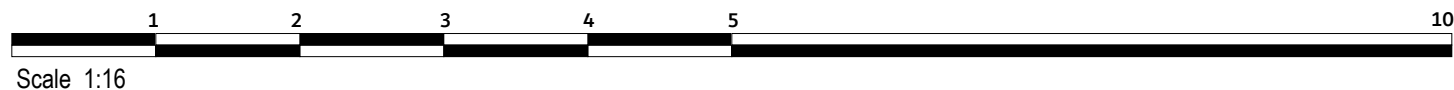


Scale 1:16

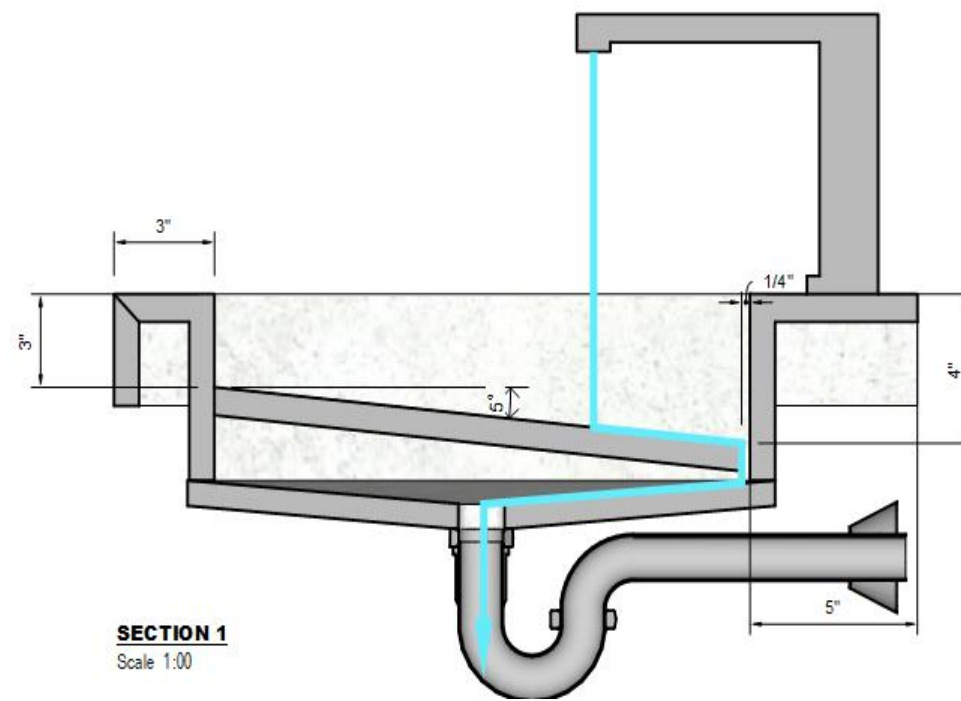

**SECTION 1**

Scale 1:00

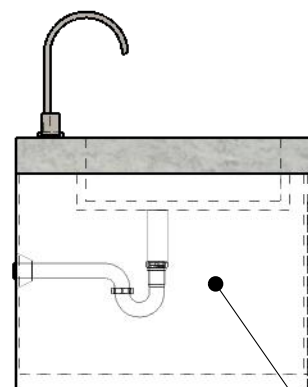

**SIDE VIEW**

Scale 1:16



	FINISH	SELLER
	RIFT WHITE OAK	
	Item No:	

**DESIGN CONCEPT**

**ALL MEASUREMENTS MUST BE VERIFIED IN FIELD**

This drawing is not intended to be used for contract pricing or fabrication purposes. All content is subject to change.

DISCARD ALL DRAWINGS THAT WERE MADE ON THIS ITEM PRIOR TO THE DATE BELOW:

**12/22/2023**

**NOTES**

Drawings may not be scaled. The numerical dimensions represent correct measurements. All dimensions are given from finished floor and finished wall unless otherwise noted. All design ideas, drawings and plans represented here are owned by the property of **WESTHAVEN CONSTRUCTION SERVICES**. All rights reserved. Above suggested electrical and plumbing locations, must be verified in field.



**WESTHAVEN**  
CONSTRUCTION SERVICES, INC.

CLIENT  
SM  
0000  
FL, 33000

ISSUE  
02/17/2023  
RE - ISSUE  
MM,DD,YY

DESIGN BY  
Joel A.  
DRAWN BY  
Abel Q.

DESCRIPTION  
MASTER VANITIES  
PAGE NAME  
HIS

PROJECT No  
904  
PROJECT NAME  
CONTINUUM SOUTH

**A-03**