




WESTHAVEN
CONSTRUCTION SERVICES, INC

CLIENT
0000
ADDRESS
ADDRESS

PROJECT
0000
PROJECT NAME
CONTINUUM

DRAWN BY
DESIGN BY
DESCRIPTION
DESCRIPTION

A-02

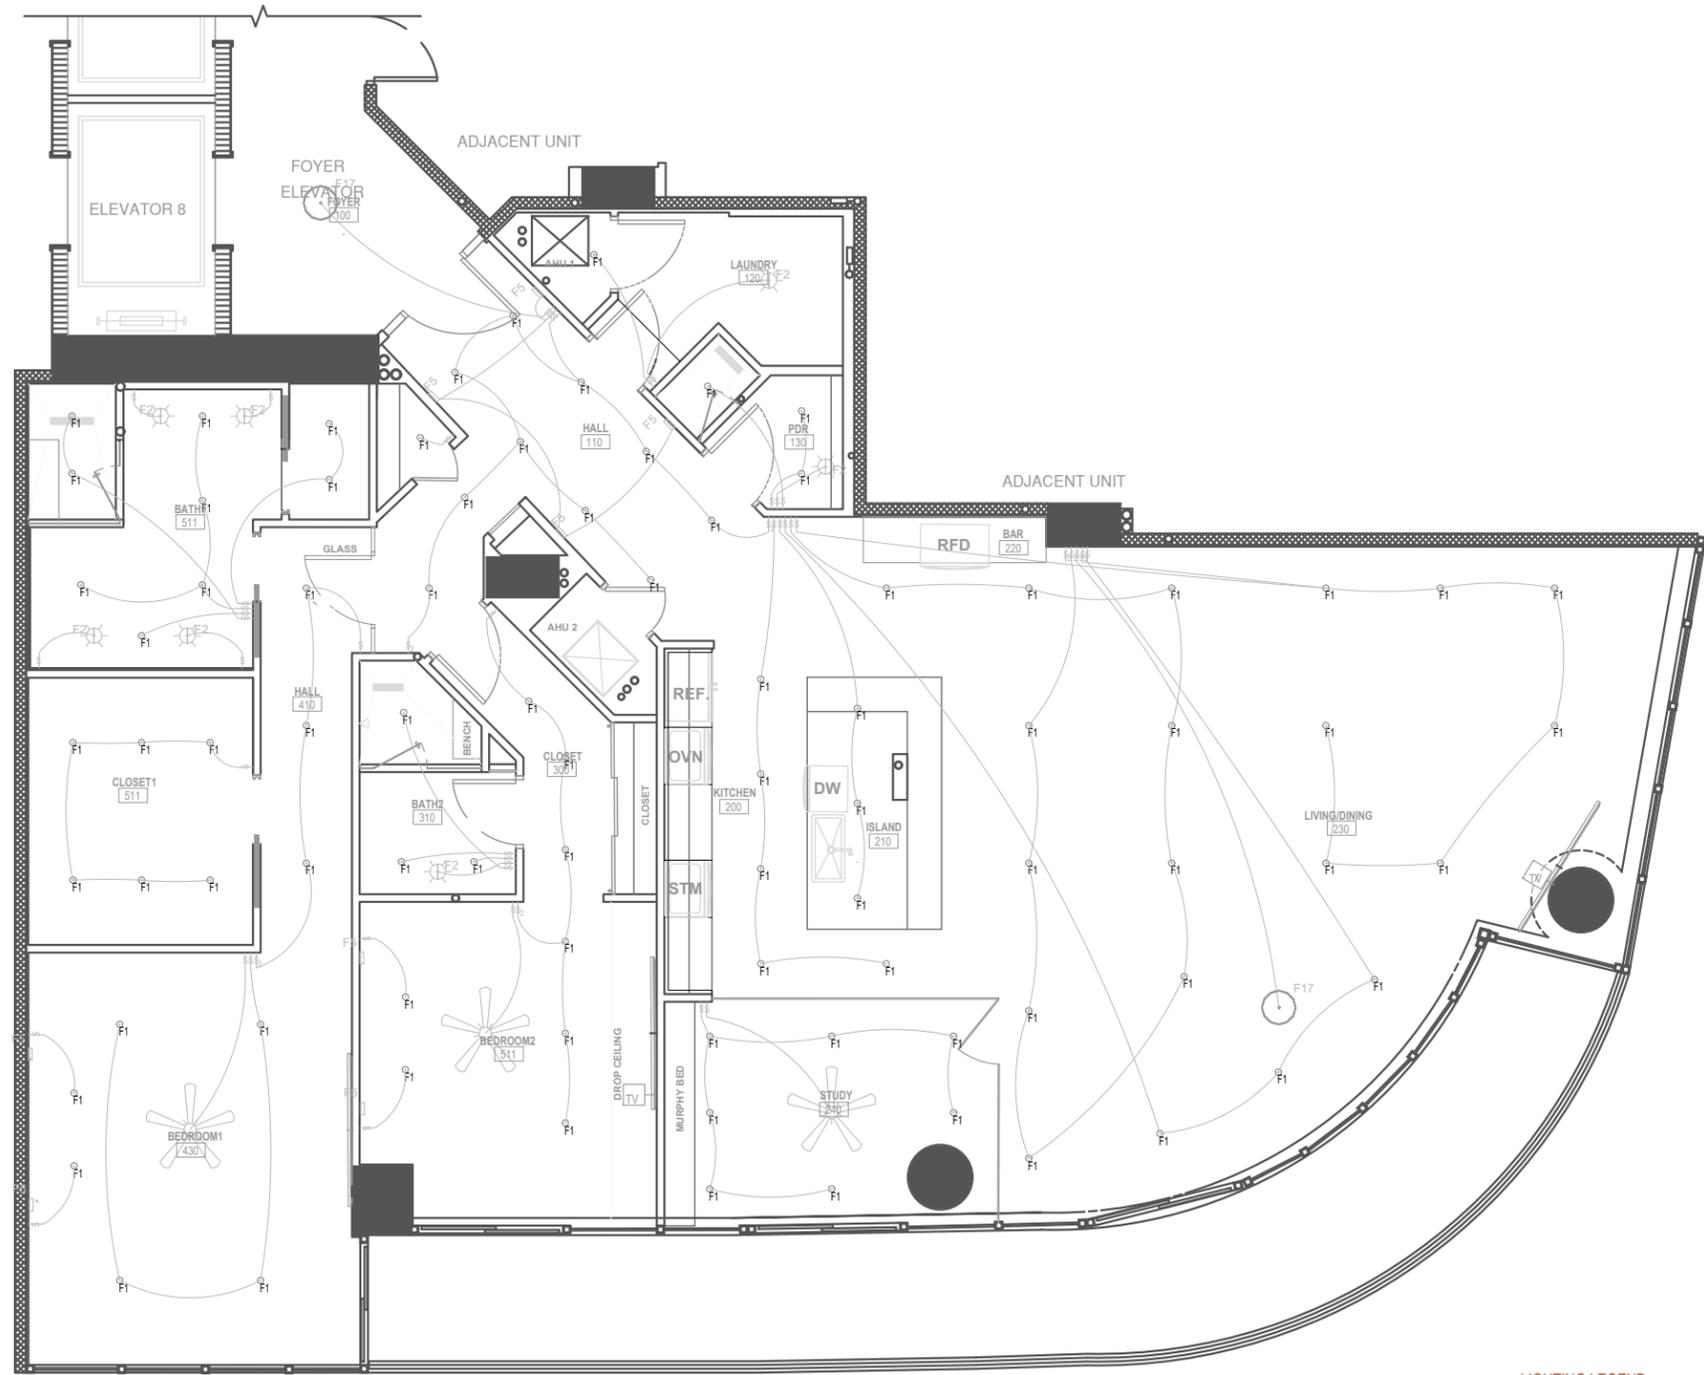

Scale 1=