

2608

NORMANDY ISLAND

MAIN ENTRANCE LOUVERS & WALL SLATS



THIS DRAWING IS A DESIGN CONCEPT
FOR APPROVAL



DESIGN CONCEPT

This presentation is not intended to be used for contract pricing or fabrication purposes. All content is subject to change

DISCARD ALL PRESENTATIONS THAT WERE MADE ON THIS ITEM PRIOR TO THE DATE BELOW:

07/10/2023

NOTES

The drawings included in presentations may not be scaled. The numerical dimensions represent correct measurements. All dimensions are given from finished floor and finished wall unless otherwise noted. All design ideas, drawings and plans represented here are owned by the property of **WESTHAVEN CONSTRUCTION SERVICES.** Above suggested electrical and plumbing locations, must be verified in field.

PROJECT

**2608
NORMANDY ISLAND**

PAGE NAME

COVER PAGE

DESIGN BY

J. ALONSO

DRAWING BY

A. QUINTERO

CREATED

11/ 22/ 2022

MODIFIED

07/10/2023

CLIENT


CLIENT NAME

ADDRESS

**0000
FI, 33000**




8254 NW SOUTH RIVER DRIVE, MEDLEY, FL 33166

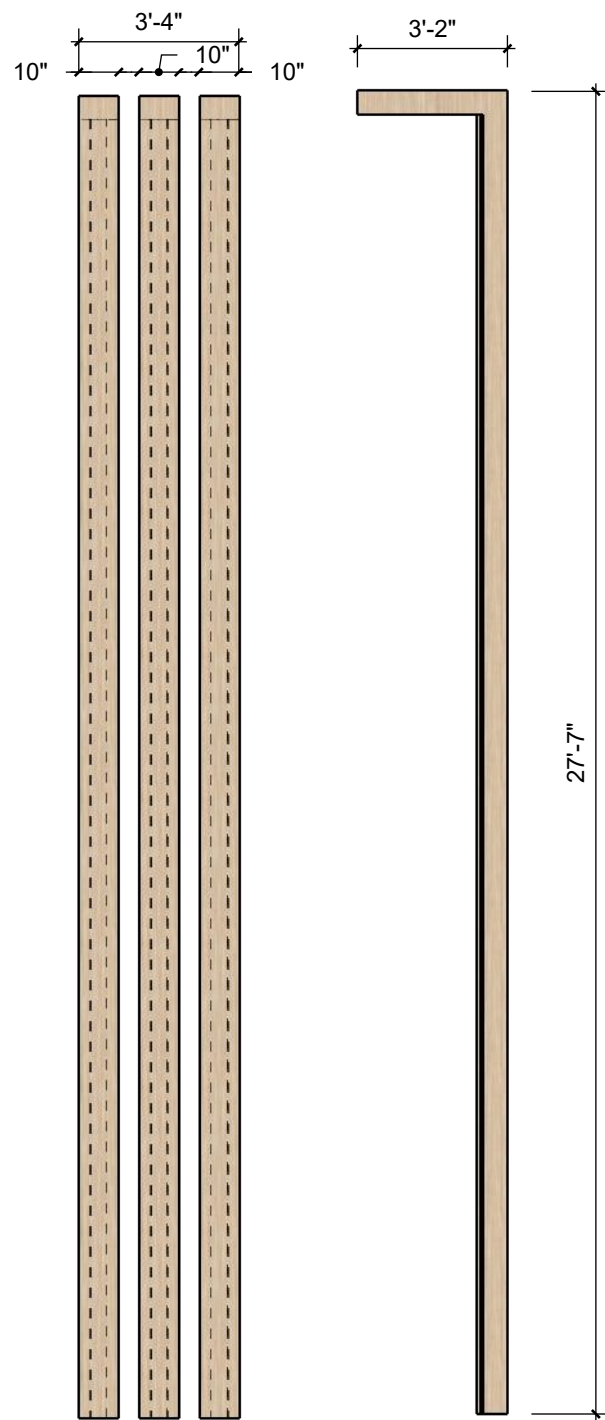

FRONT VIEW
Scale 1:48

SIDE VIEW
Scale 1:48

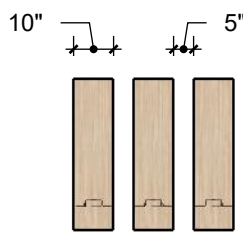

TOP VIEW
Scale 1:48


DESIGN CONCEPT

ALL MEASUREMENTS MUST BE VERIFIED IN FIELD
This drawing is not intended to be used for contract pricing or fabrication purposes. All content is subject to change.

DISCARD ALL DRAWINGS THAT WERE MADE ON THIS ITEM PRIOR TO THE DATE BELOW:


07/10/2023

NOTES
Drawings may not be scaled. The numerical dimensions represent correct measurements. All dimensions are given from finished floor and finished wall unless otherwise noted. All design ideas, drawings and plans represented here are owned by the property of **WESTHAVEN CONSTRUCTION SERVICES**. All rights reserved. Above suggested electrical and plumbing locations, must be verified in field.


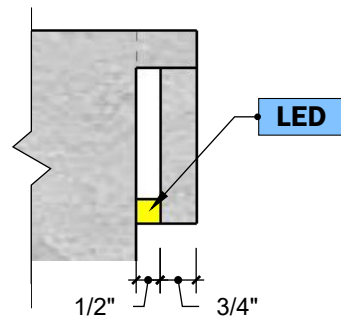


DETAIL B
Scale 1:00

SIDE VIEW
Scale 1:48

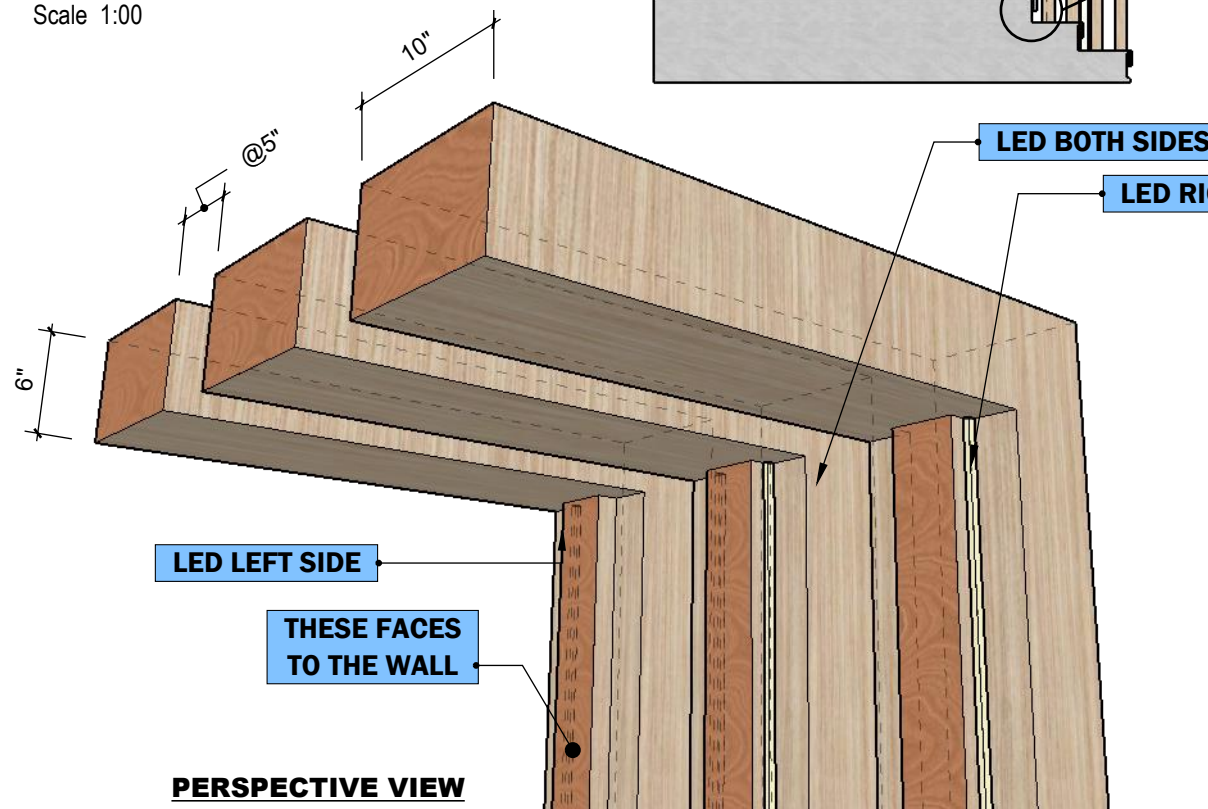


PERSPECTIVE VIEW
Not Scaled

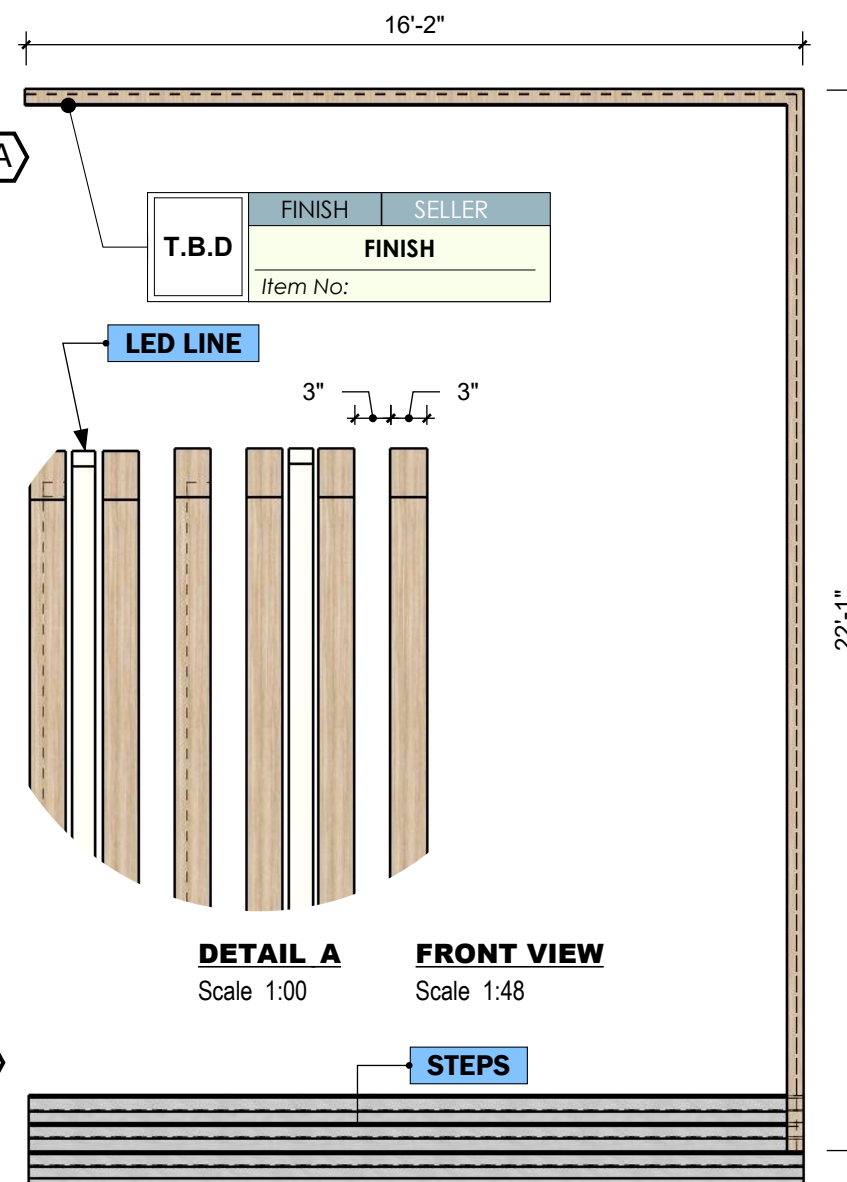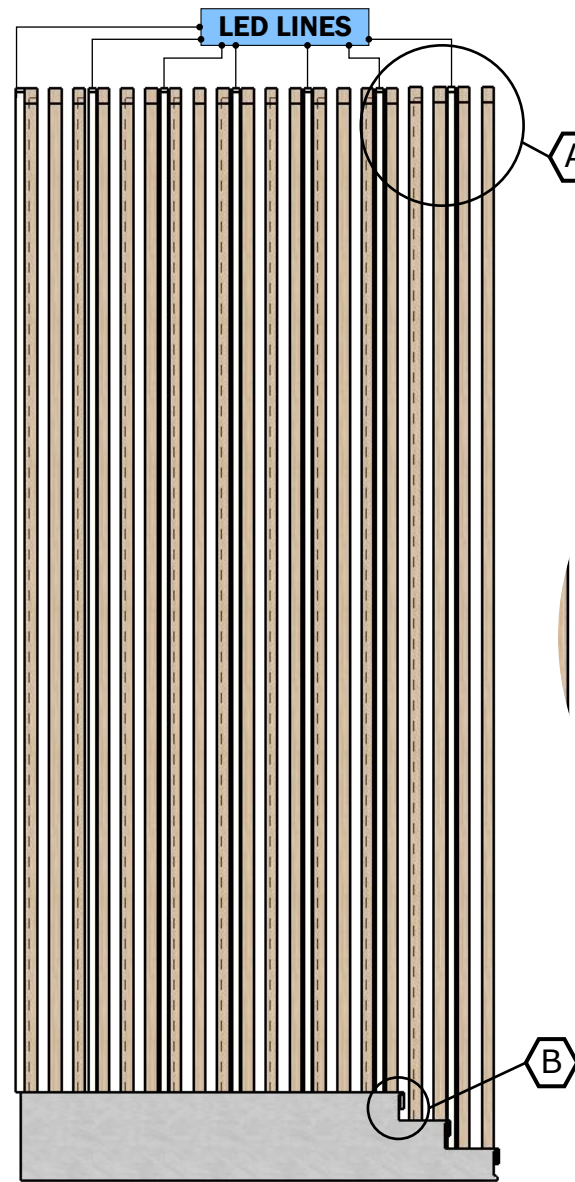

DETAIL A
Scale 1:00

FRONT VIEW
Scale 1:48

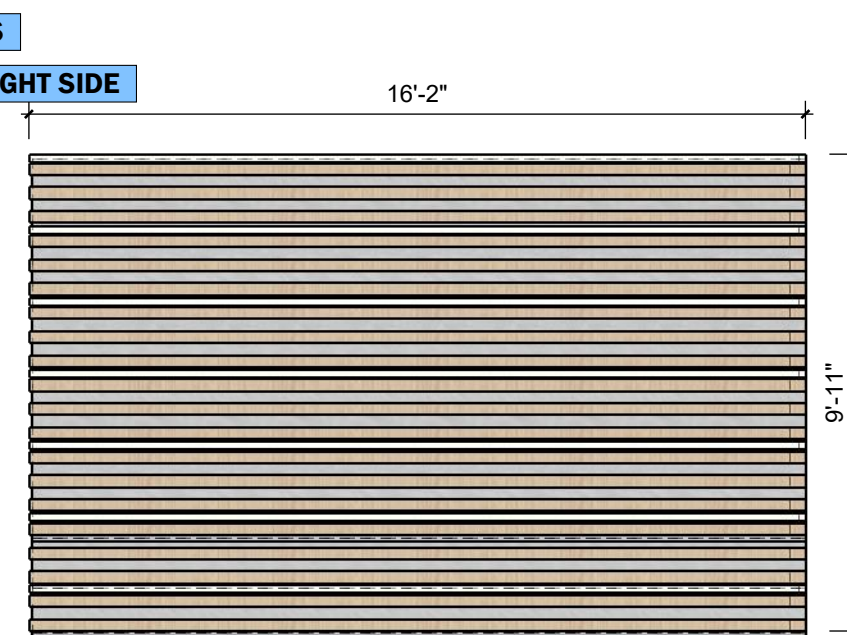

TOP VIEW
Scale 1:48

WESTHAVEN
CONSTRUCTION SERVICES, INC.

CLIENT
CLIENT NAME
0000
FL, 33000

ISSUE
11/ 22/ 2022
RE - ISSUE
MM,DD,YY

DESIGN BY
MAS
DRAWN BY
Abel Q.

DESCRIPTION
LOUVERS & WALL
SI,ATC
PAGE No 1

PROJECT No
2608
PROJECT NAME
NORMANDY ISLAND

A-01