



**2400
WESTHAVEN OFFICE**

MEETING ROOM
SAMPLE FURNITURE

© 2023 All images, prints and descriptions included herein are the property of WESTHAVEN CN.



WESTHAVEN
CONSTRUCTION SERVICES, INC.

2400 W 84th St Unit # 20,
Hialeah, FL 33016
Ph. 305 556 1416
www.westhavencn.com

**PROGRESS DRAWING
FOR APPROVAL**



© 2024 WHCN

CONTACT DESIGN TEAM

ISSUE 07/ 29/ 2024
RE - ISSUE 07/29/2024

OWNER WESTHAVEN CN
PAGE NAME COVER PAGE

DESIGN BY J. Alonso
DRAWN BY A. Quintero

DESIGN CONCEPT

**ALL MEASUREMENTS
MUST BE
VERIFIED IN FIELD**


DISCARD ALL DRAWINGS THAT
WERE MADE ON THIS ITEM PRIOR
TO THE DATE BELOW:

07/29/2024

This drawing is not intended to be used
for contract pricing or fabrication
purposes.
All content is subject to change

COVER PAGE


MEETING ROOM
SAMPLE
FURNITURE

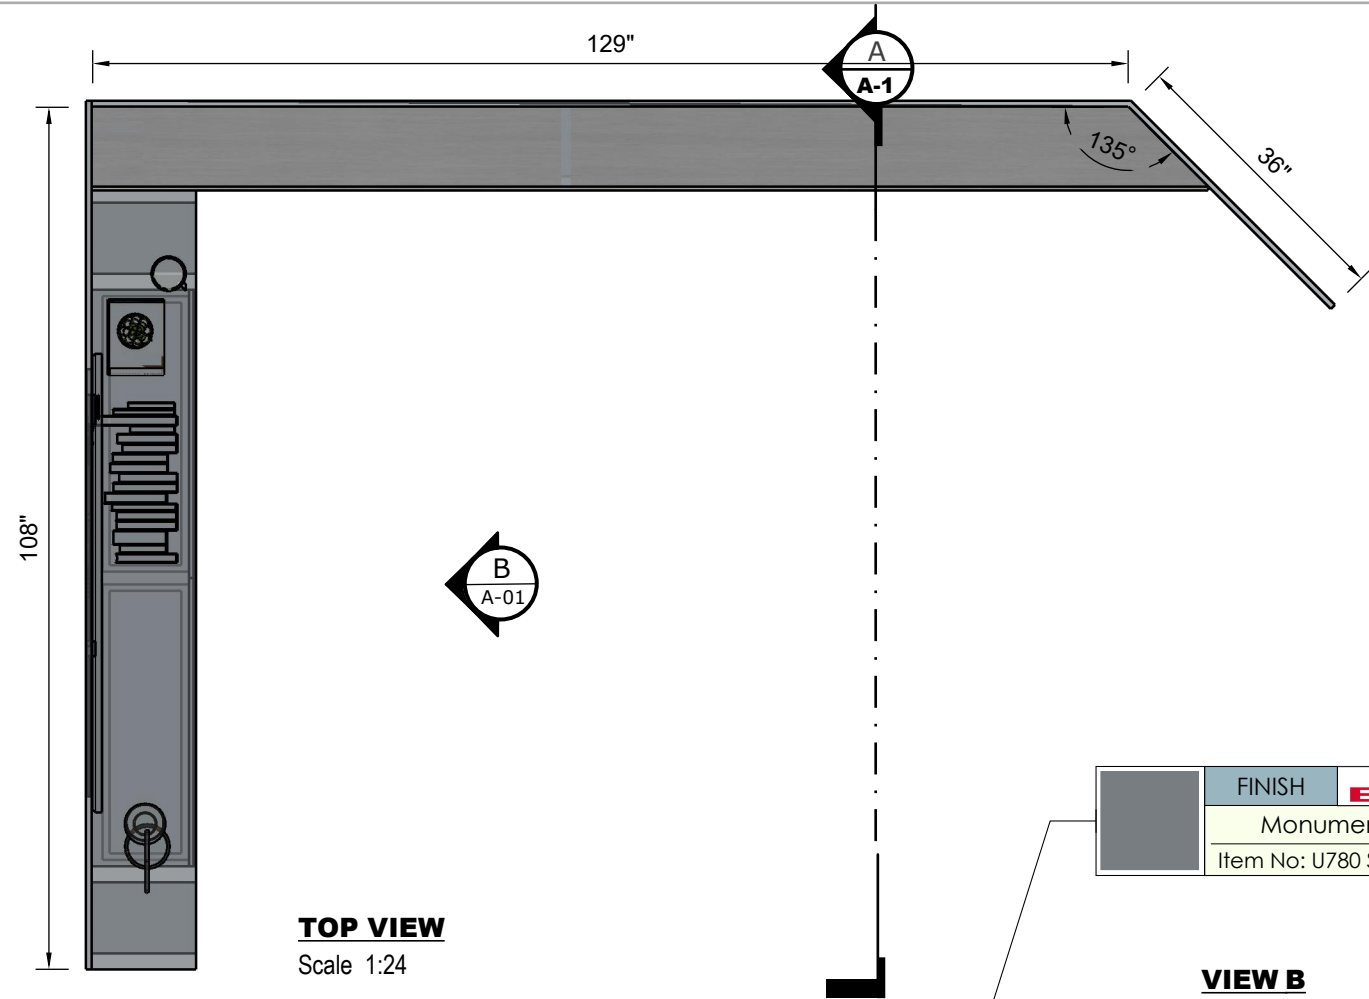



TOP VIEW
Scale 1:24

FINISH	EGGER
Monument Grey	
Item No: U780 ST9	

VIEW B
Scale 1:24

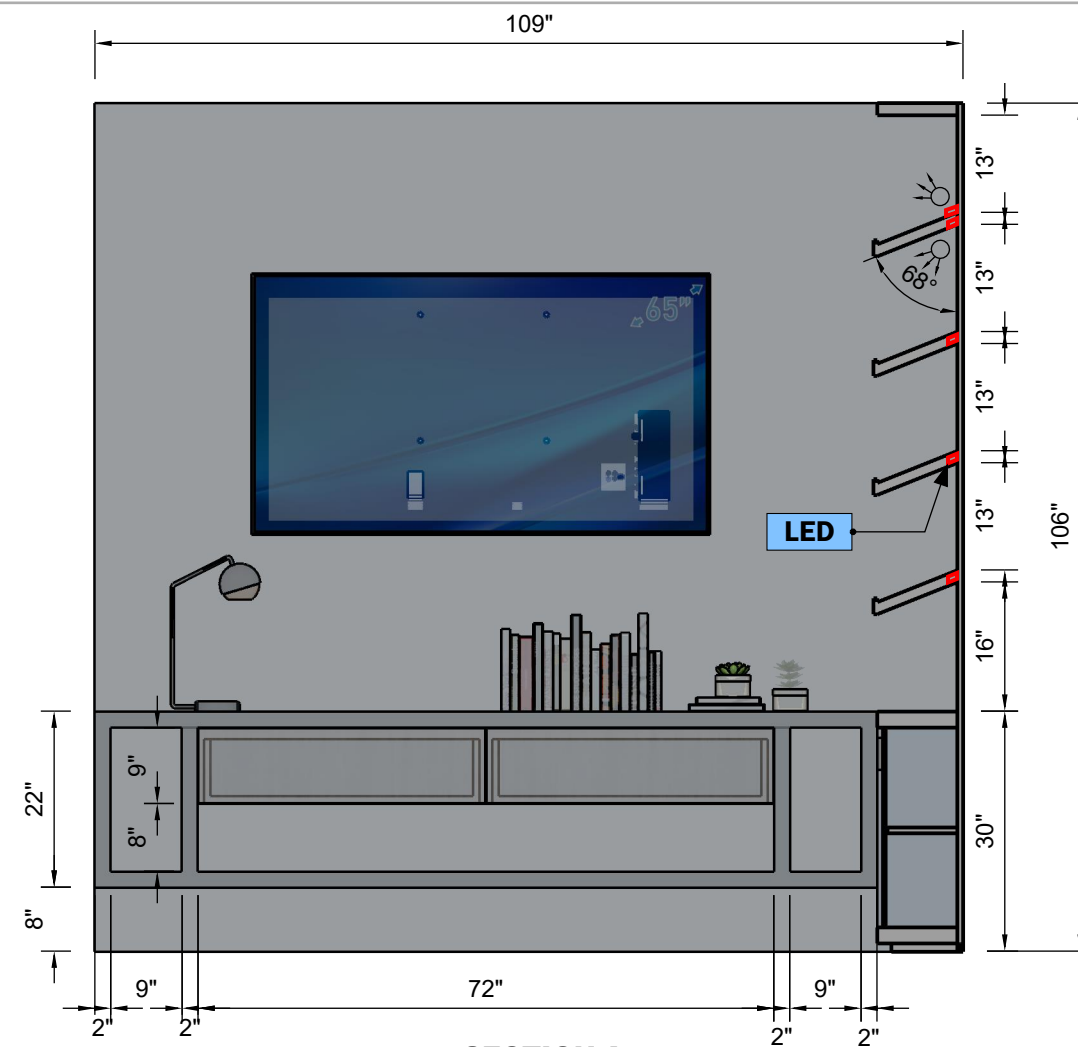

SECTION A
Scale 1:24

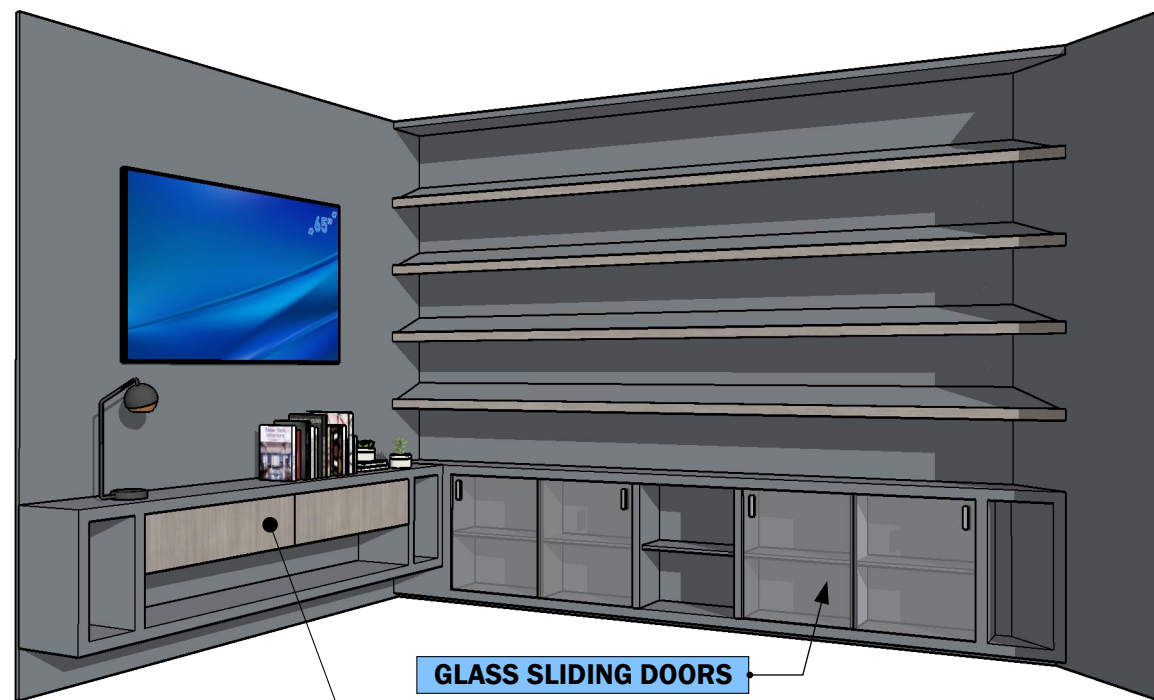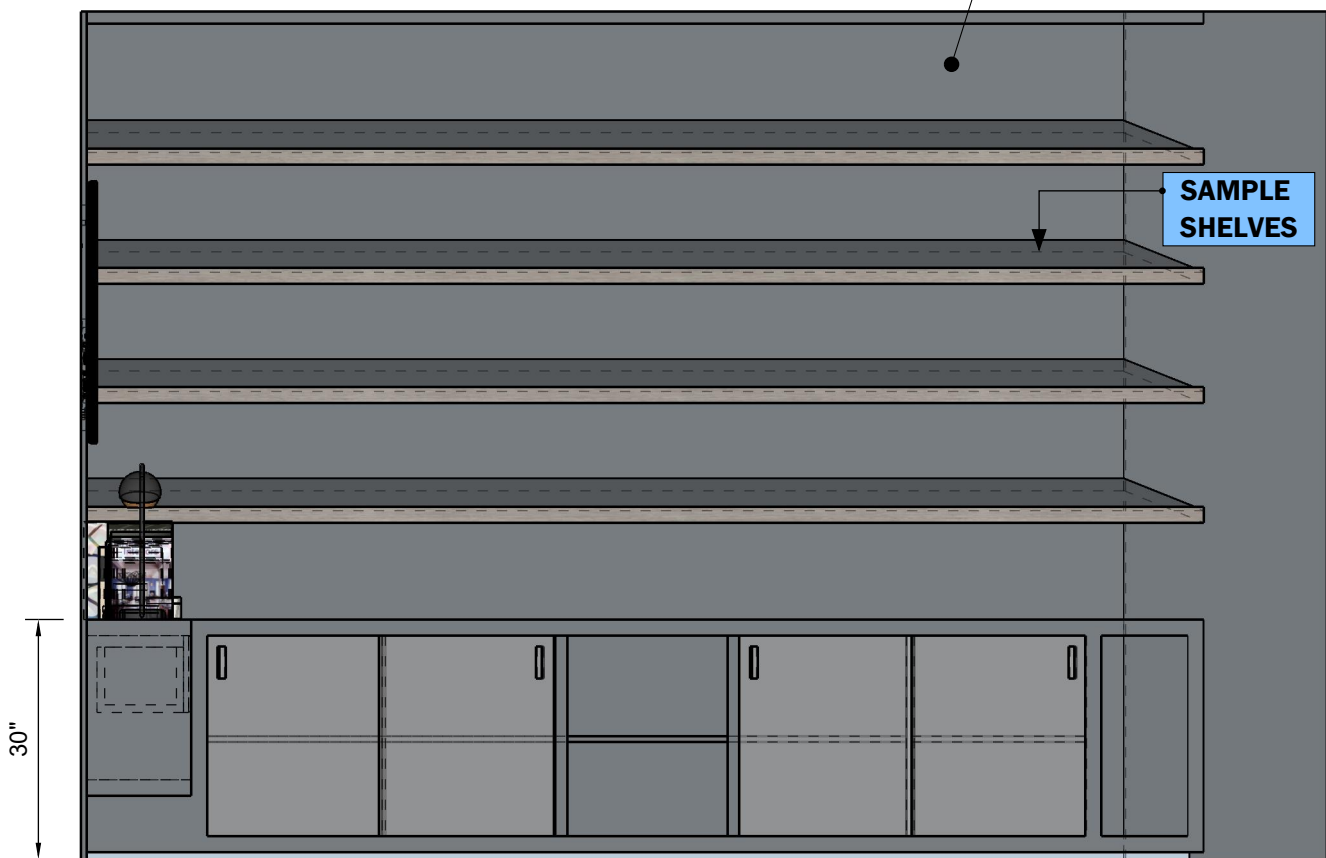

PERSPECTIVE VIEW
Not Scaled

FINISH	EGGER
Medium Grey Finline	
Item No: H3197 ST19	

NOTE

Drawings may not be scaled.

The numerical dimensions represent correct measurements. (If not indicated, the precision of the dimensions by default is to 1")

All design ideas, drawings and plans represented here are owned by the property of WESTHAVEN CONSTRUCTION SERVICES, INC. All rights reserved. Above suggested electrical and plumbing locations, must be verified in field.

