

**PROGRESS DRAWING  
 FOR APPROVAL**



CONTACT DESIGN TEAM

ISSUE  
 10/ 10/ 2023  
 RE - ISSUE  
 10/10/2023

**2608 NORMANDY**  
 0000 FT, 33000

OWNER  
 BELLARD  
 DESIGN BY  
 J. Alonso  
 DRAWN BY  
 A. Quintero  
 PAGE NAME  
 PLANS

**DESIGN CONCEPT**

**ALL MEASUREMENTS  
 MUST BE  
 VERIFIED IN FIELD**


DISCARD ALL DRAWINGS THAT  
 WERE MADE ON THIS ITEM PRIOR  
 TO THE DATE BELOW:

**10/10/2023**


This drawing is not intended to be used  
 for contract pricing or fabrication  
 purposes.  
 All content is subject to change

**A - 01**


GLASS DOORS

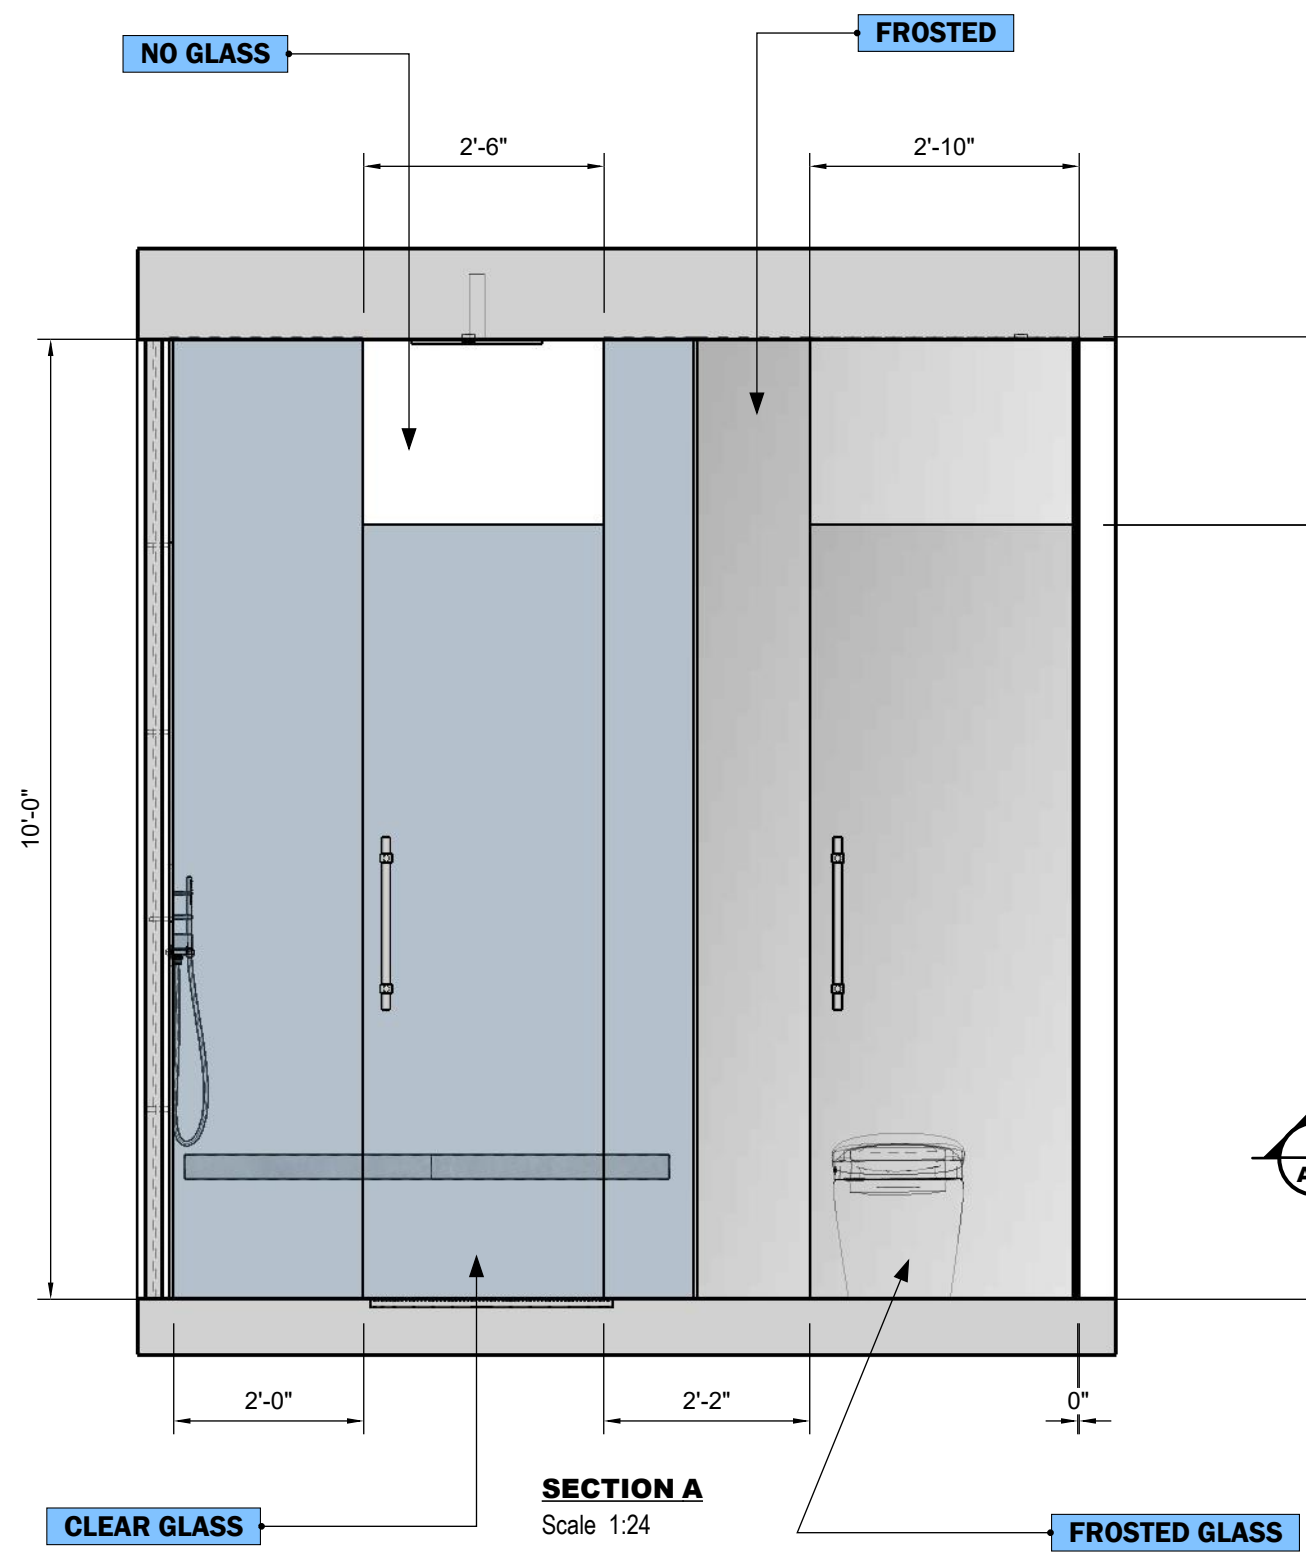

**SECTION A**  
 Scale 1:24

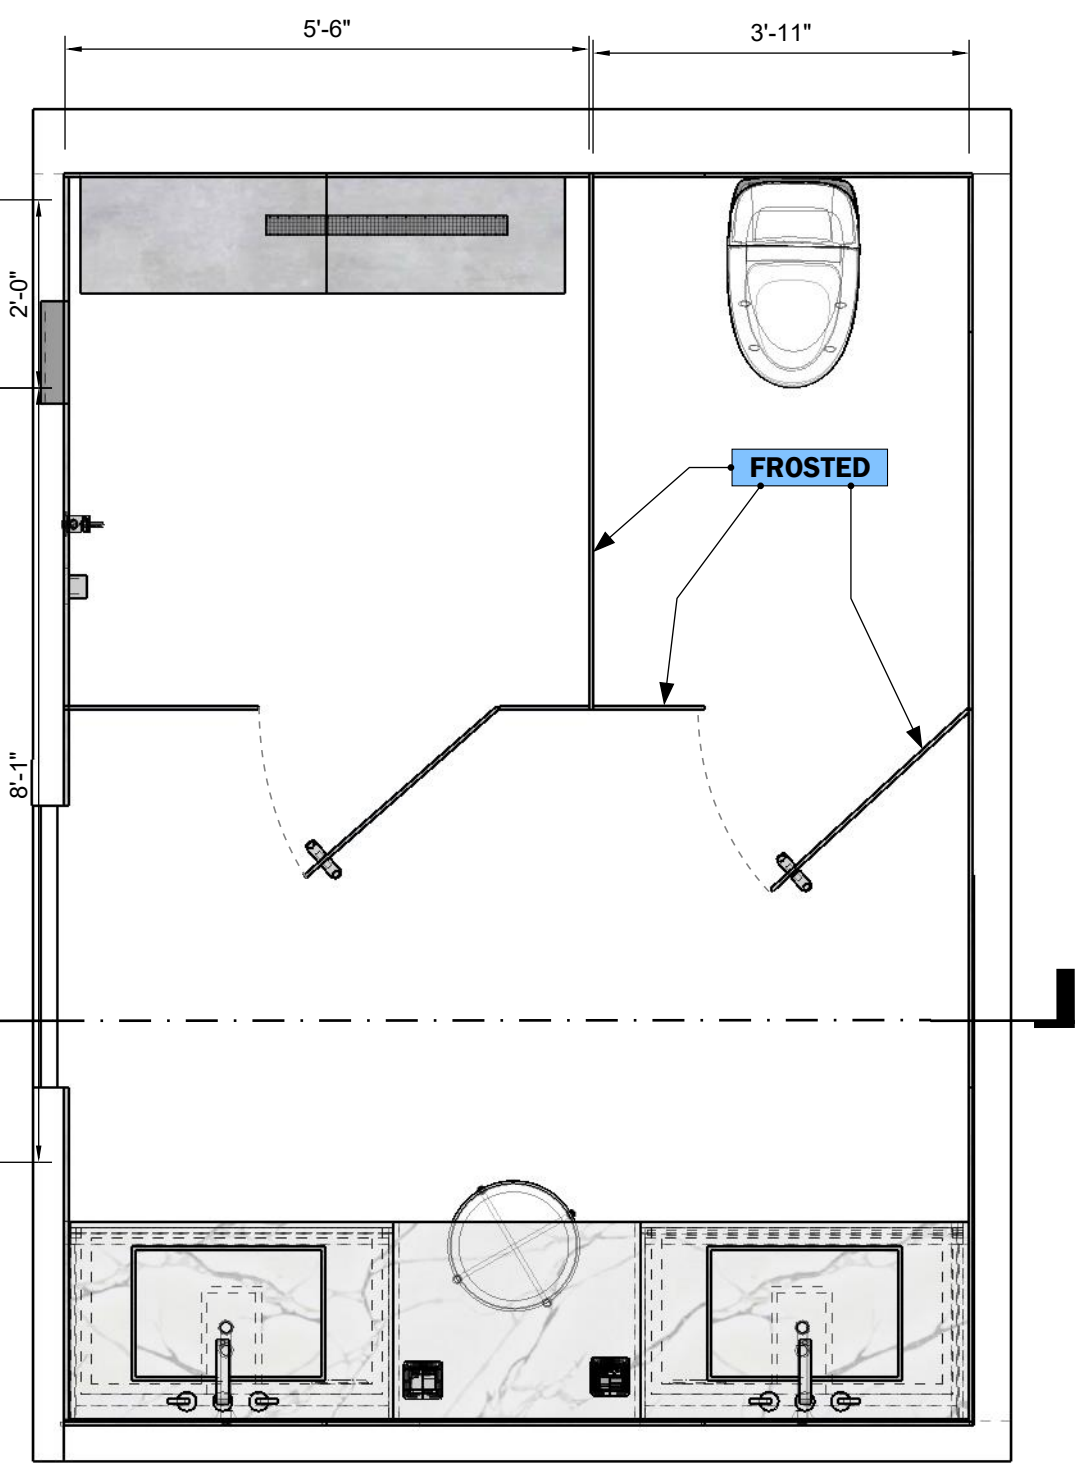

**TOP VIEW**  
 Scale 1:24

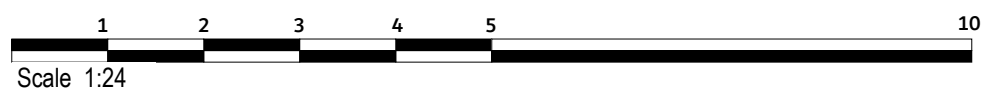

**NOTE**

Drawings may not be scaled.

The numerical dimensions represent correct measurements. (If not indicated, the precision of the dimensions by default is to 1")

All design ideas, drawings and plans represented here are owned by the property of WESTHAVEN CONSTRUCTION SERVICES, INC. All rights reserved. Above suggested electrical and plumbing locations, must be verified in field.