


© 2023 All images, prints and descriptions included herein are the property of WESTHAVEN CN.

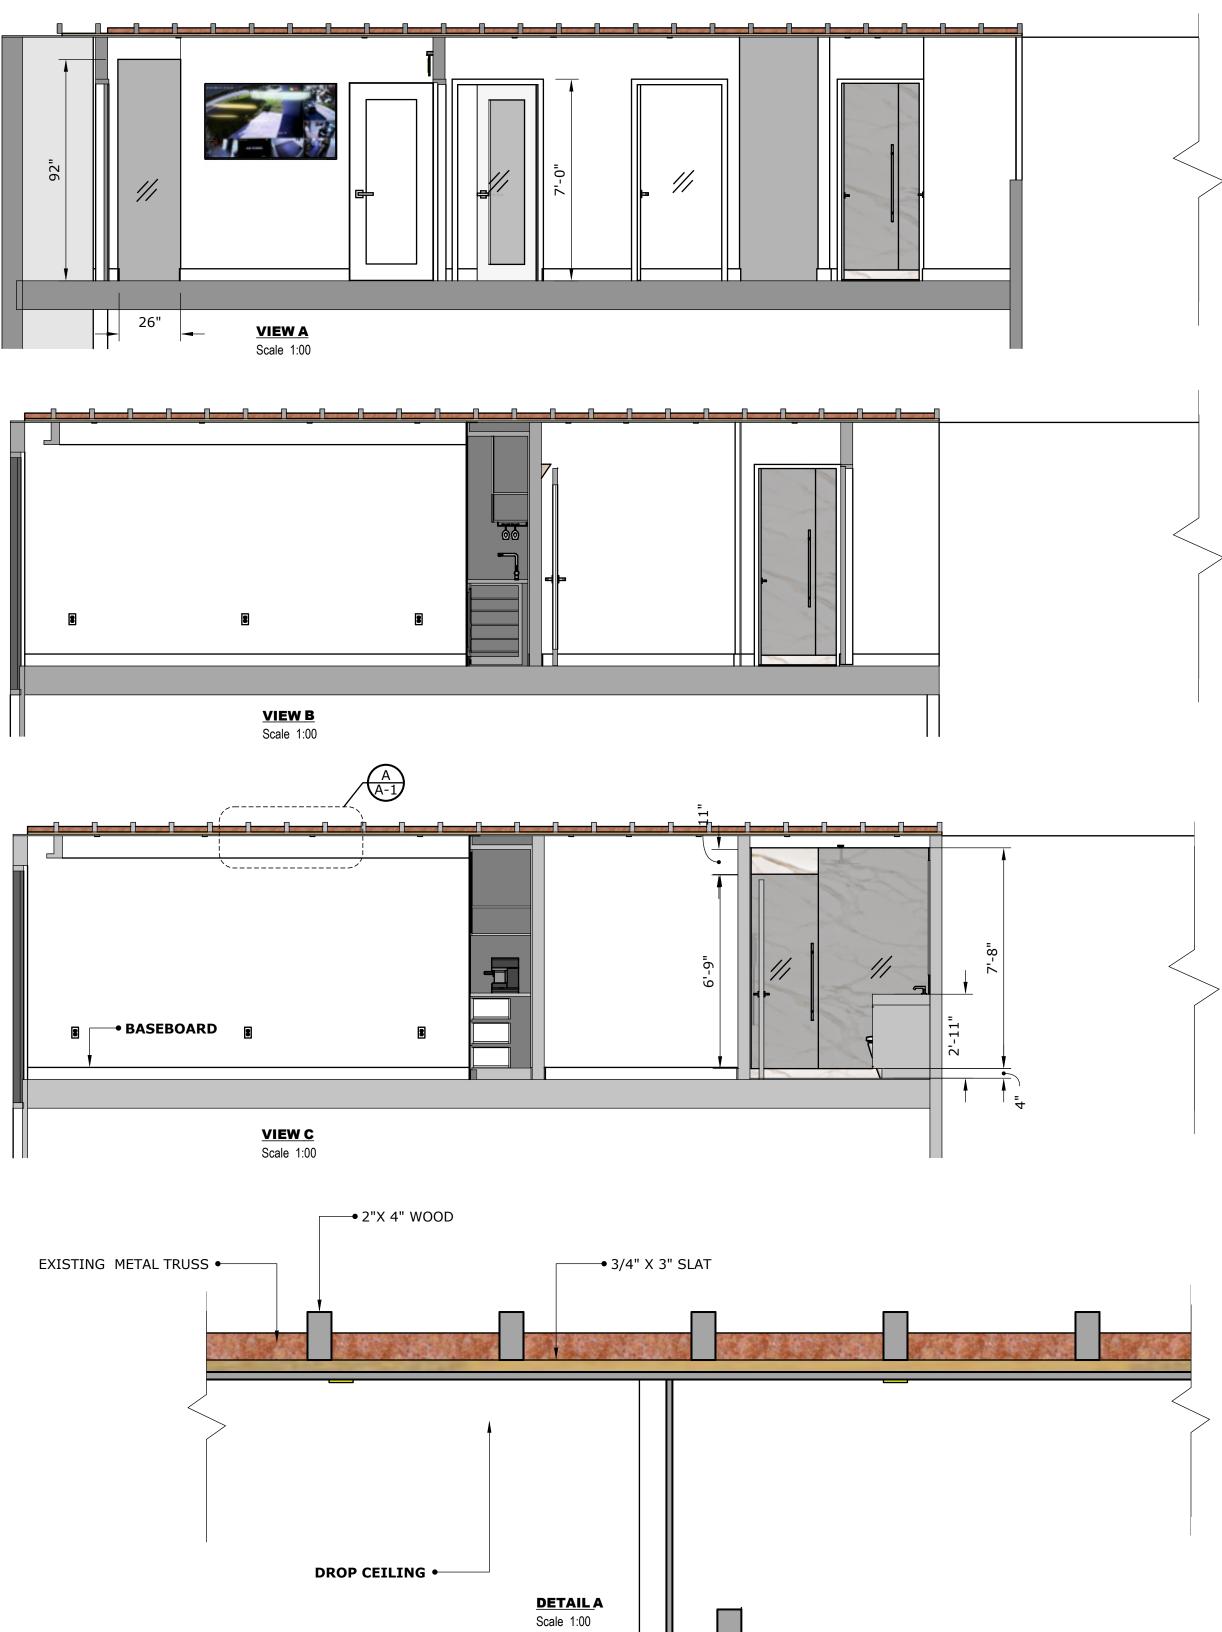



8254 South River Dr Medley, FI 33166 Ph. 305 556 1416 www.westhavencn.com



CONTACT DESIGN TEAM

NOTE

Drawings may not be scaled. The numerical dimensions represent correct measurements. (If not indicated, the precision of the dimensions by default is to 1")

All design ideas, drawings and plans represented here are owned by the property of WESTHAVEN CONSTRUCTION SERVICES. All rights reserved. Above suggested electrical and plumbing locations, must be verified in field.



DESIGN CONCEPT

ALL MEASUREMENTS MUST BE VERIFIED IN FIELD

DISCARD ALL DRAWINGS THAT WERE MADE ON THIS ITEM PRIOR TO THE DATE BELOW:

December 18, 2024

This drawing is not intended to be used for contract pricing or fabrication purposes. All content is subject to change





SECOND FLOOR