

LEGEND

INITIAL

CABINET CONSTRUCTION:	EGGER WHITE W954 #92240 (5'x9')	
COUNTERTOP:	STONE BY OTHERS <i>Silver gray</i>	
DRAWER CONSTRUCTION:	EGGER WHITE W954 #92240 (5'x9')	
DRAWER SLIDES:	UNDERMOUNT SOFT CLOSING SLIDES	
EXTERIOR FINISH 1:	LIOHER WHITE GLOSS PANELS	
EXTERIOR FINISH 2:	N/A	
INTERIOR FINISH:	EGGER WHITE W954 #92240 (5'x9')	
DOOR STYLE:	FLAT SLAB	
HANDLES:	HANDLES SPECS REQUIRED PROVIDED BY OTHERS, INSTALLED BY MMW	
HINGES:	SOFT CLOSING CONCEALED HINGES	
LIGHTS:	NONE	
APPLIANCES:	LG WASHTOWER 4.5 cu. ft. WASHER AND 7.4 cu. ft. DRYER WKEX200HWA AV EQUIPMENT SPECS REQUIRED	
FIELD DIMENSIONS:	APPLIED	
MISCELLANEOUS:	AVENTOS HK LIFT MECHANISM 22K2700T	

MADISON MILLWORK & CABINET CO., INC.

EMAIL: glenn@madisonmillwork.net

PHONE: (954) 966-7551

FAX: (954) 966-0805

PROJECT NAME: GLIKIN LAUNDRY

CLIENT: WHITEHAVEN CONSTRUCTION

PHONE #

EMAIL:

DELIVERY DATE:

INSTALLATION TIME FRAME:

DRAWING DATES:

INITIAL 06-22-23

R1 06-22-23

CHANGES 07-03-23


PROJECT ADDRESS:

100 South Pointe Drive
Continuum # 904
Miami Beach, FL 33139


DRWG#GN080123-1600

SIGNATURE OF APPROVAL: _____ DATE OF APPROVAL: _____


(02162C-07) GLIKIN - LAUNDRY (1175)

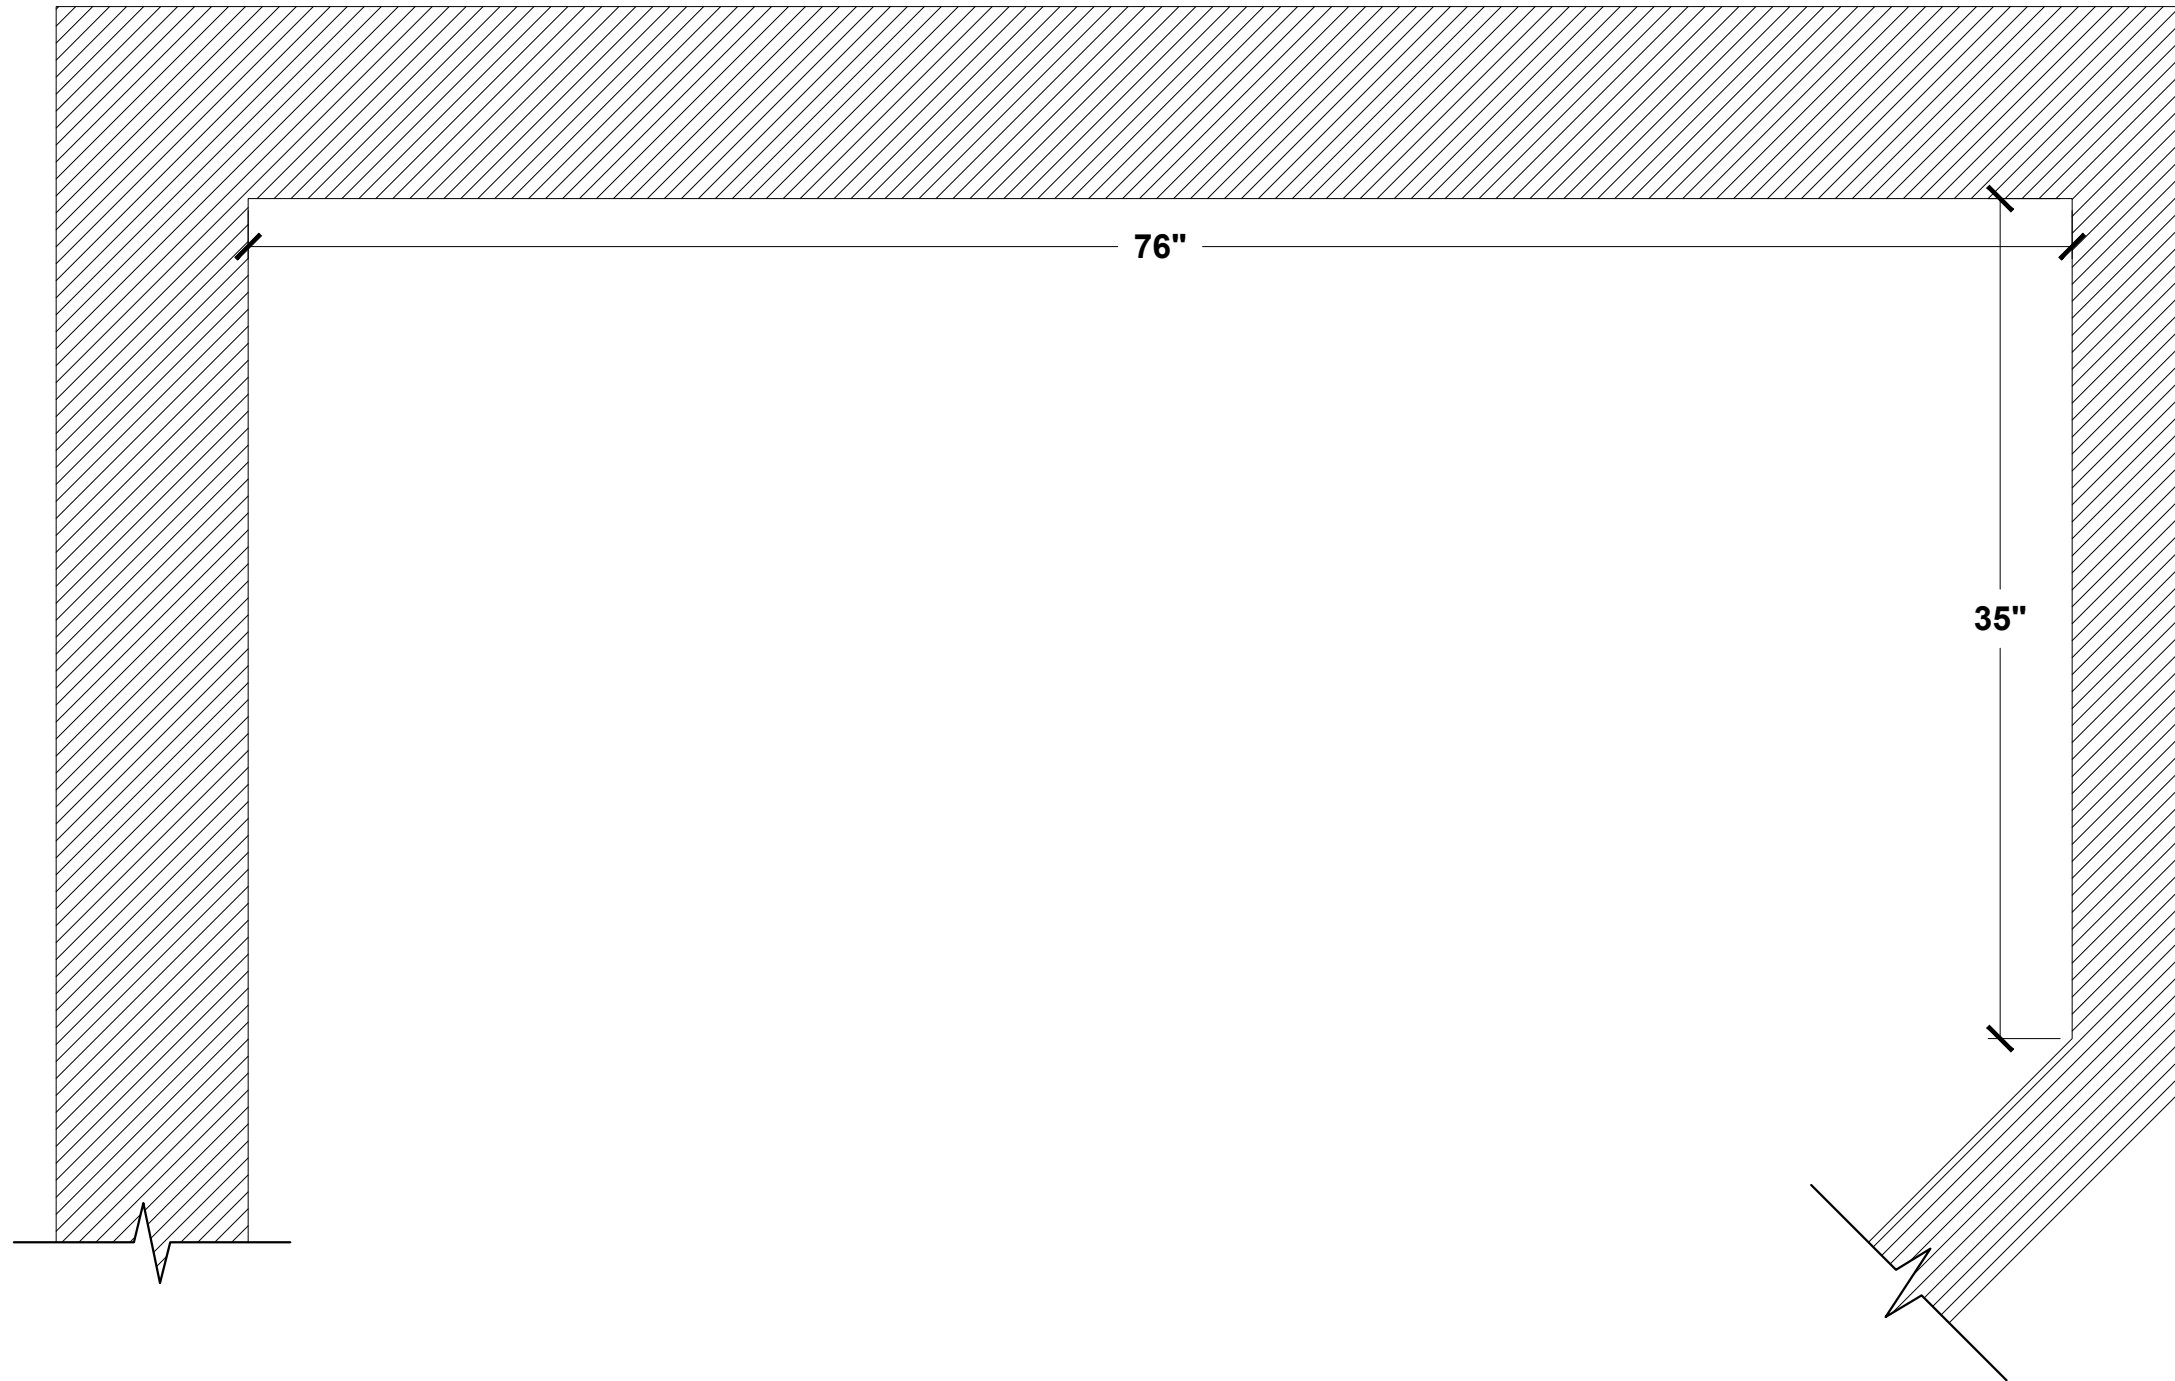


PLAN VIEW - WALL DIMENSIONS
GLIKIN - LAUNDRY (02162C-07)

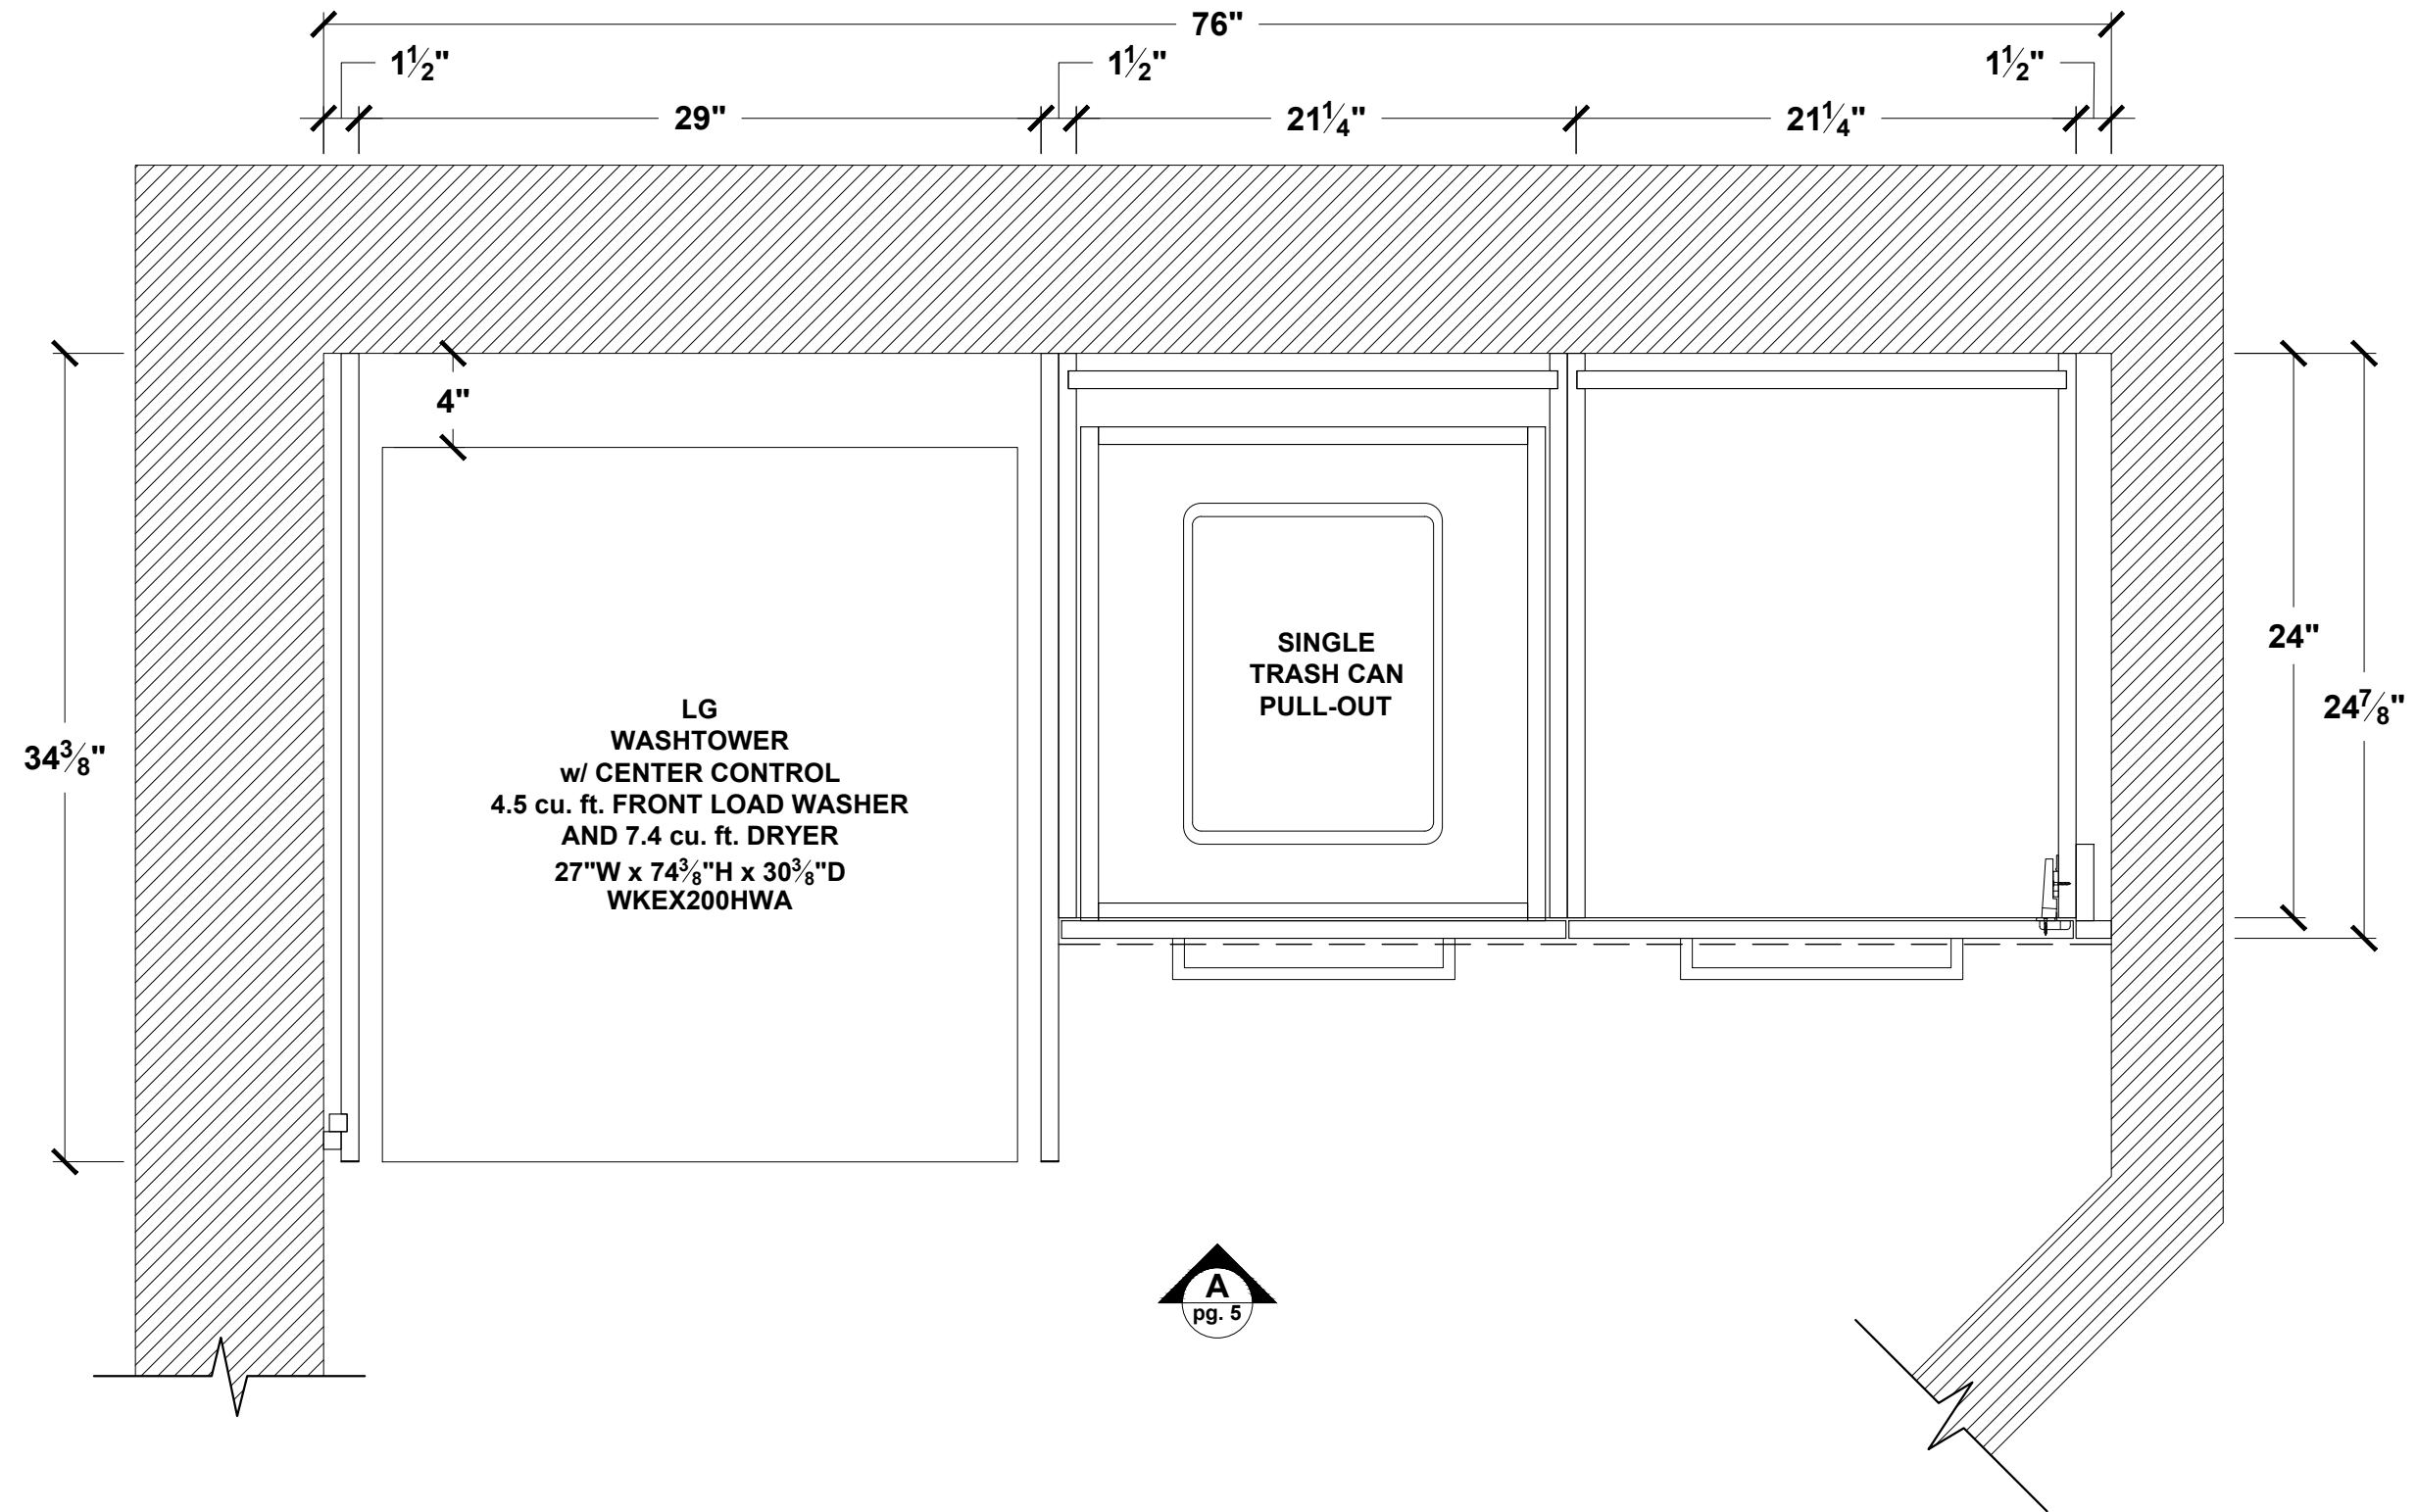


PLAN VIEW - BASE CABINETS
GLIKIN - LAUNDRY (02162C-07)

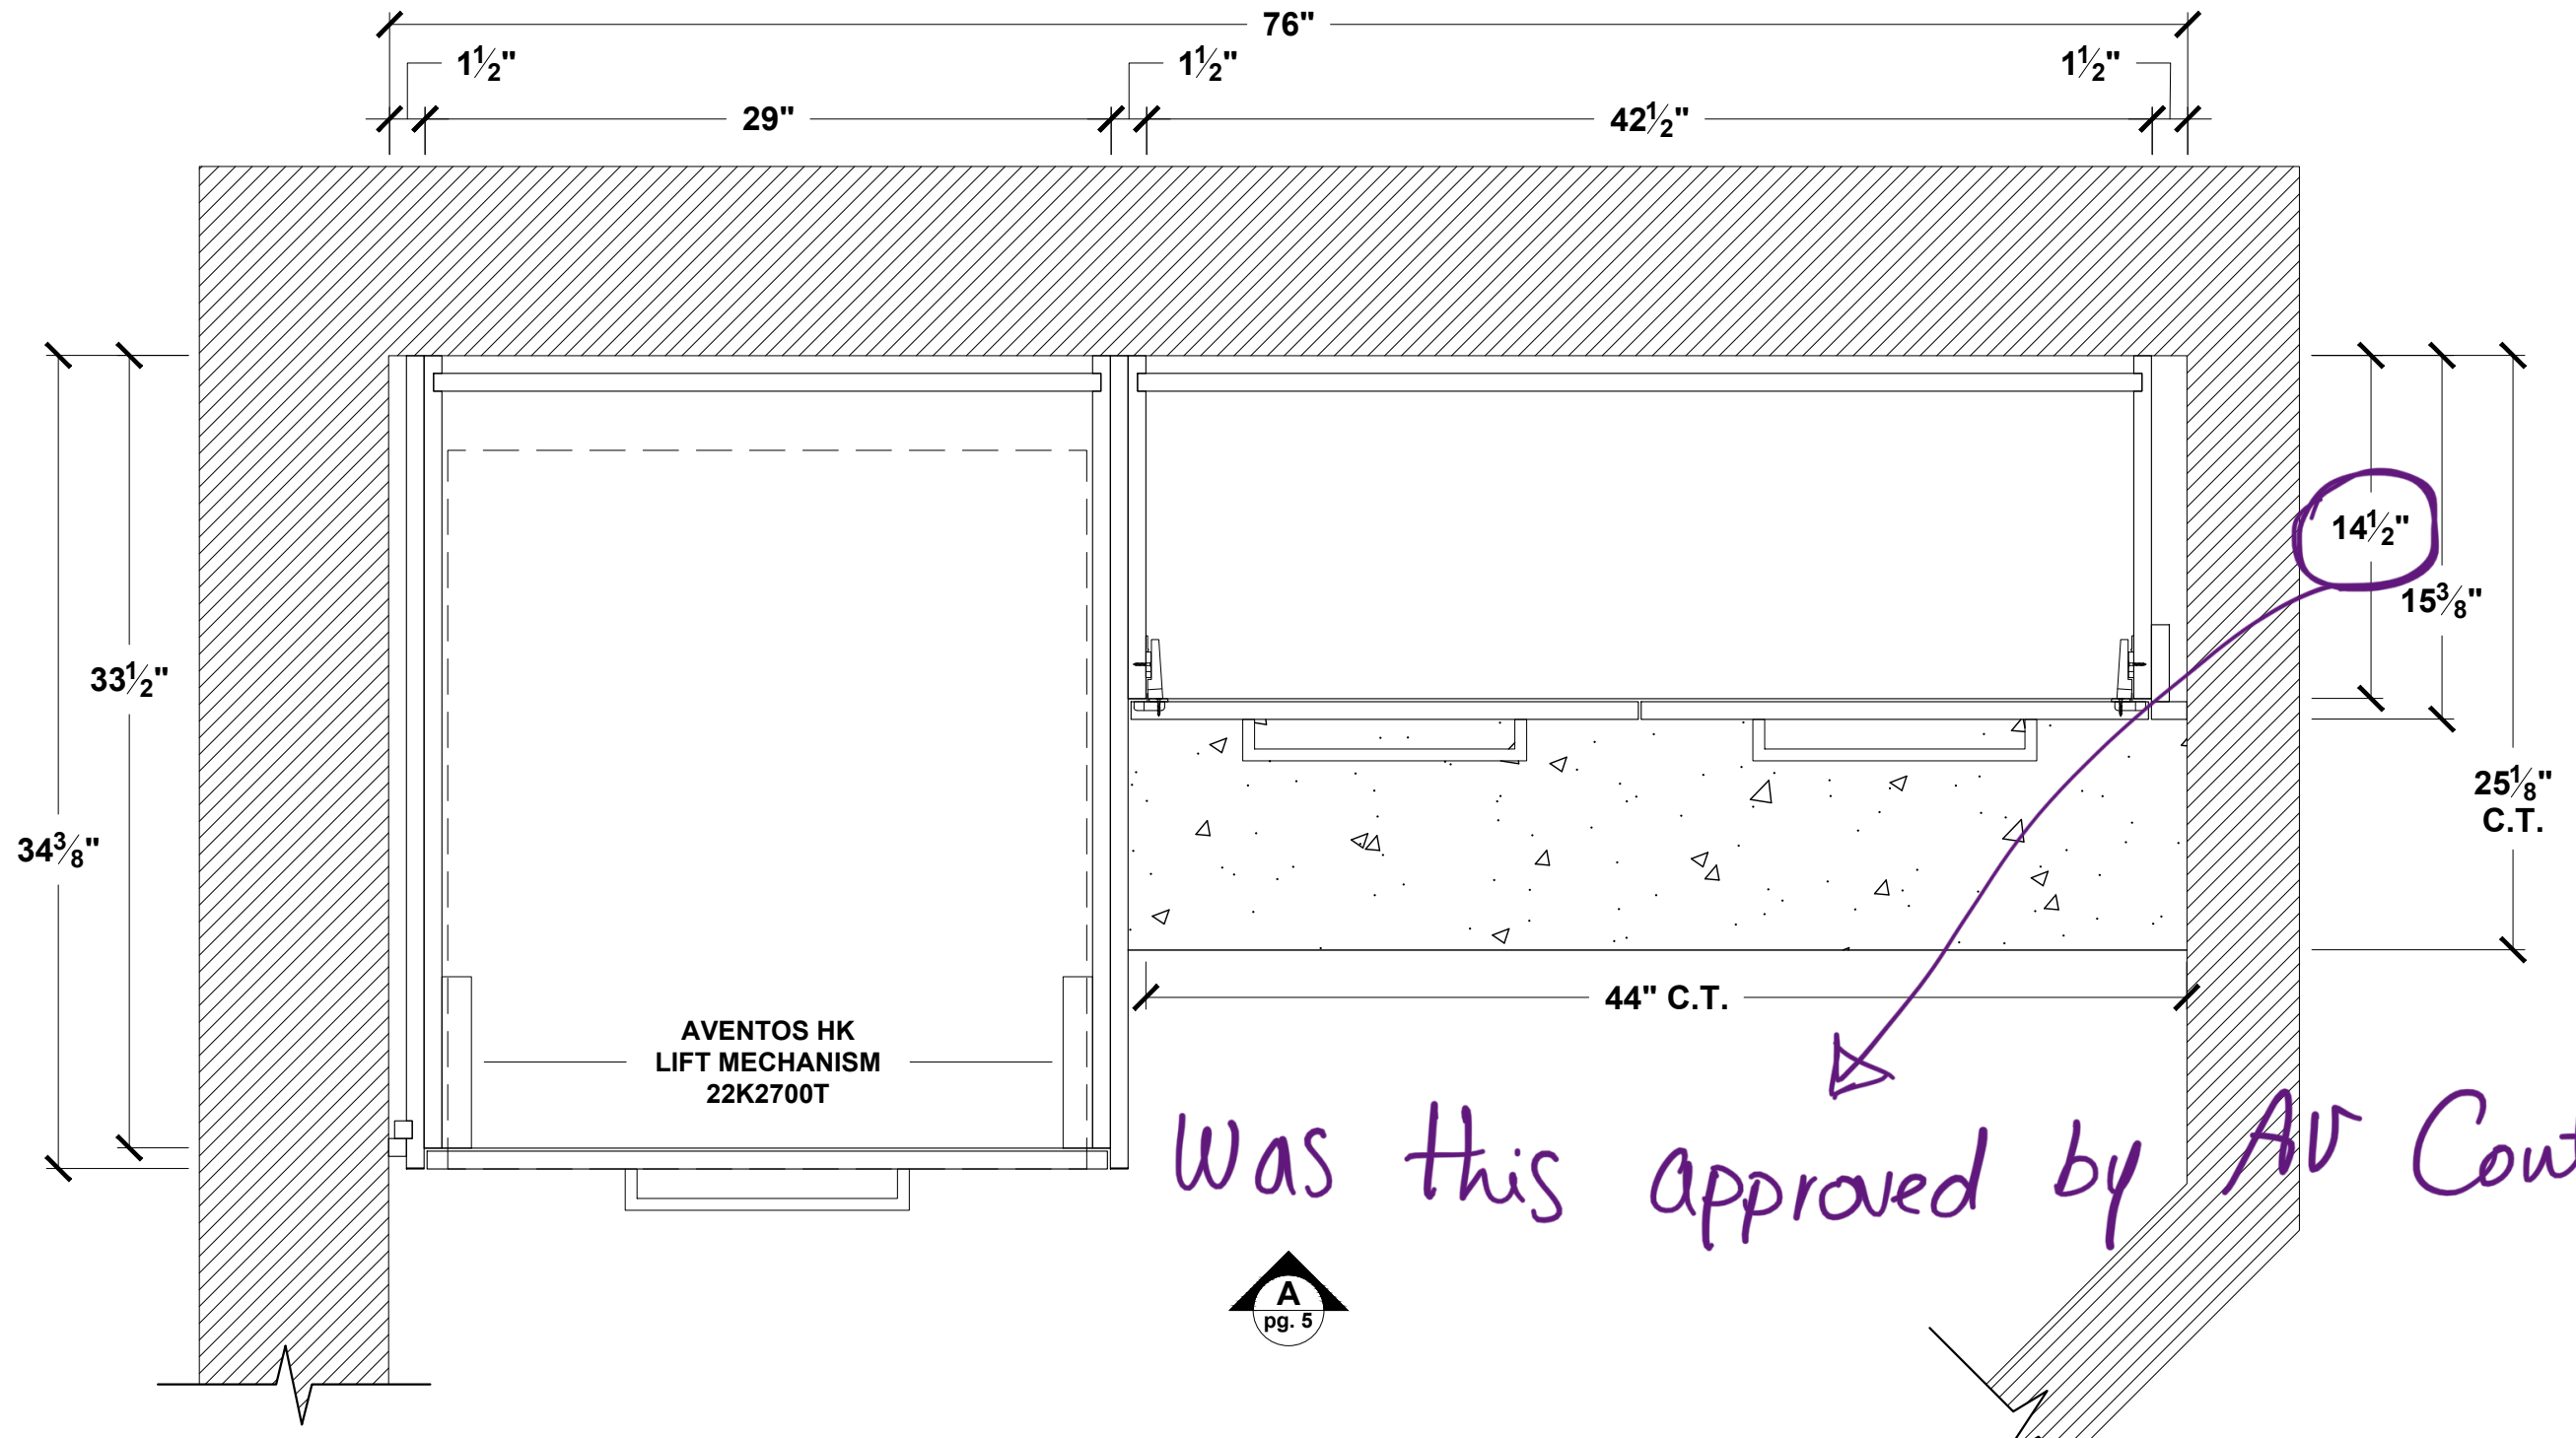


Was this approved by AV Contractor?

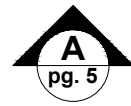

PLAN VIEW - UPPER CABINETS
GLIKIN - LAUNDRY (02162C-07)

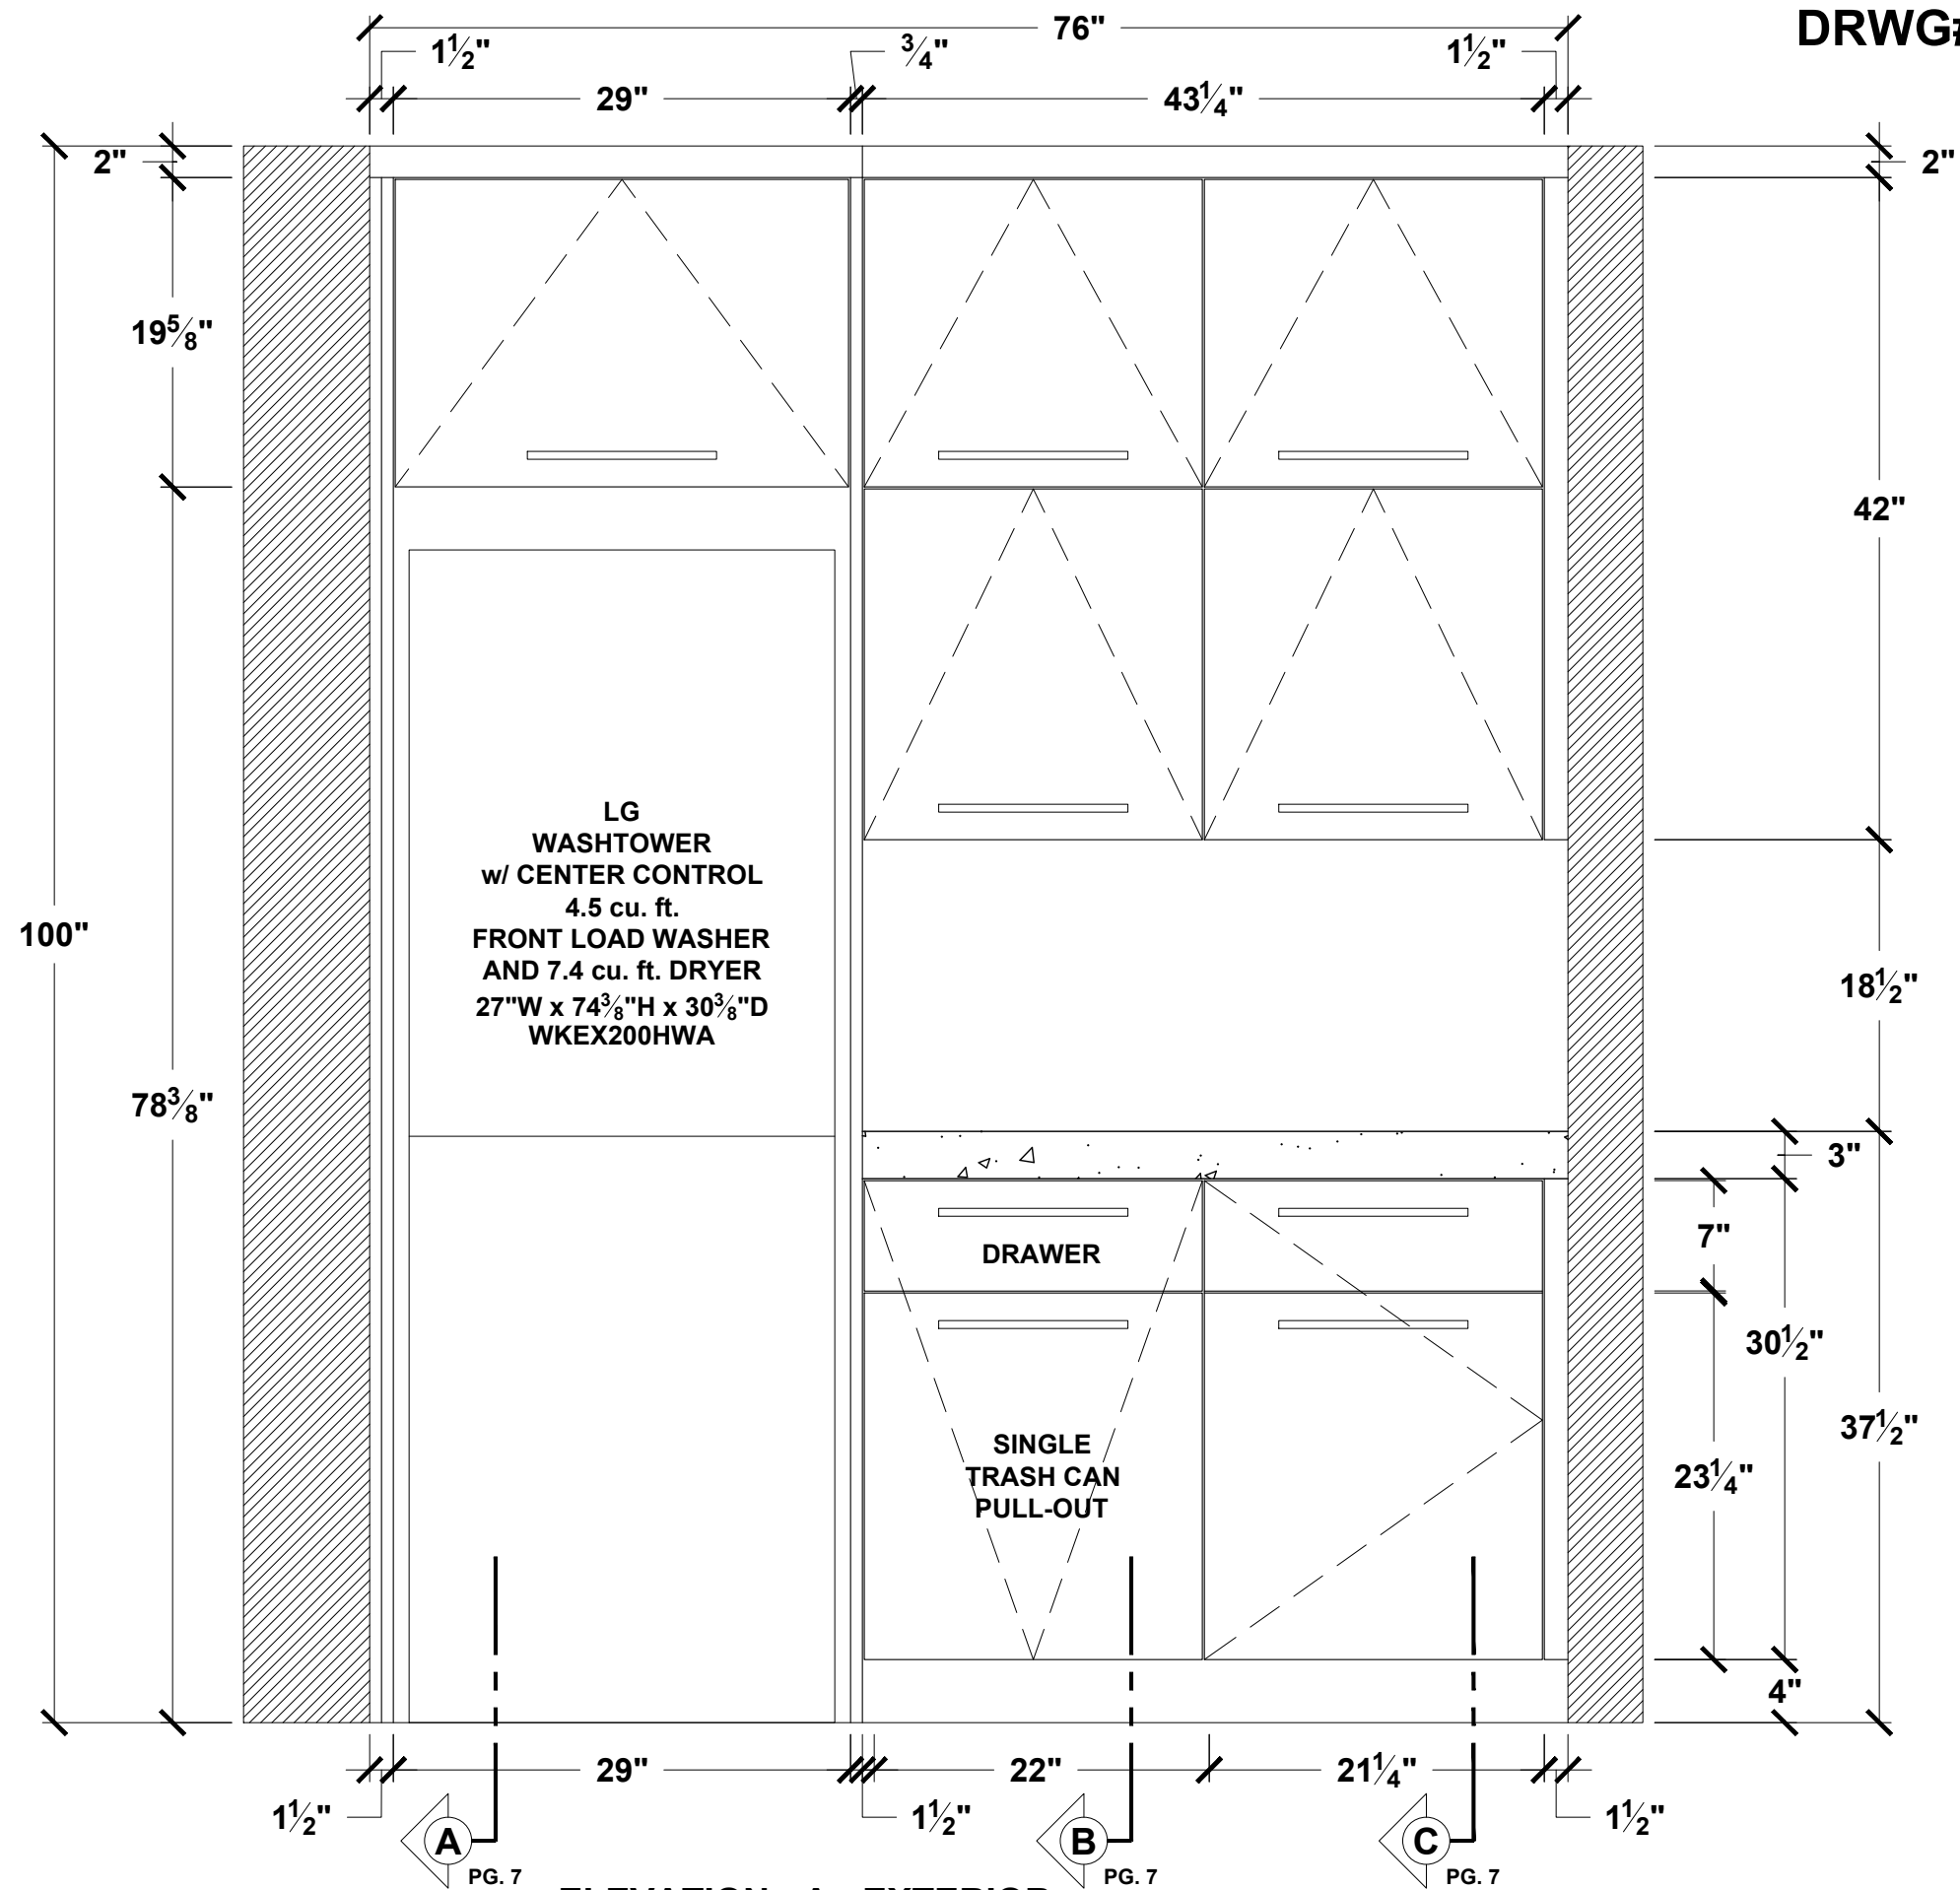

ELEVATION - A - EXTERIOR
GLIKIN - LAUNDRY (02162C-07)

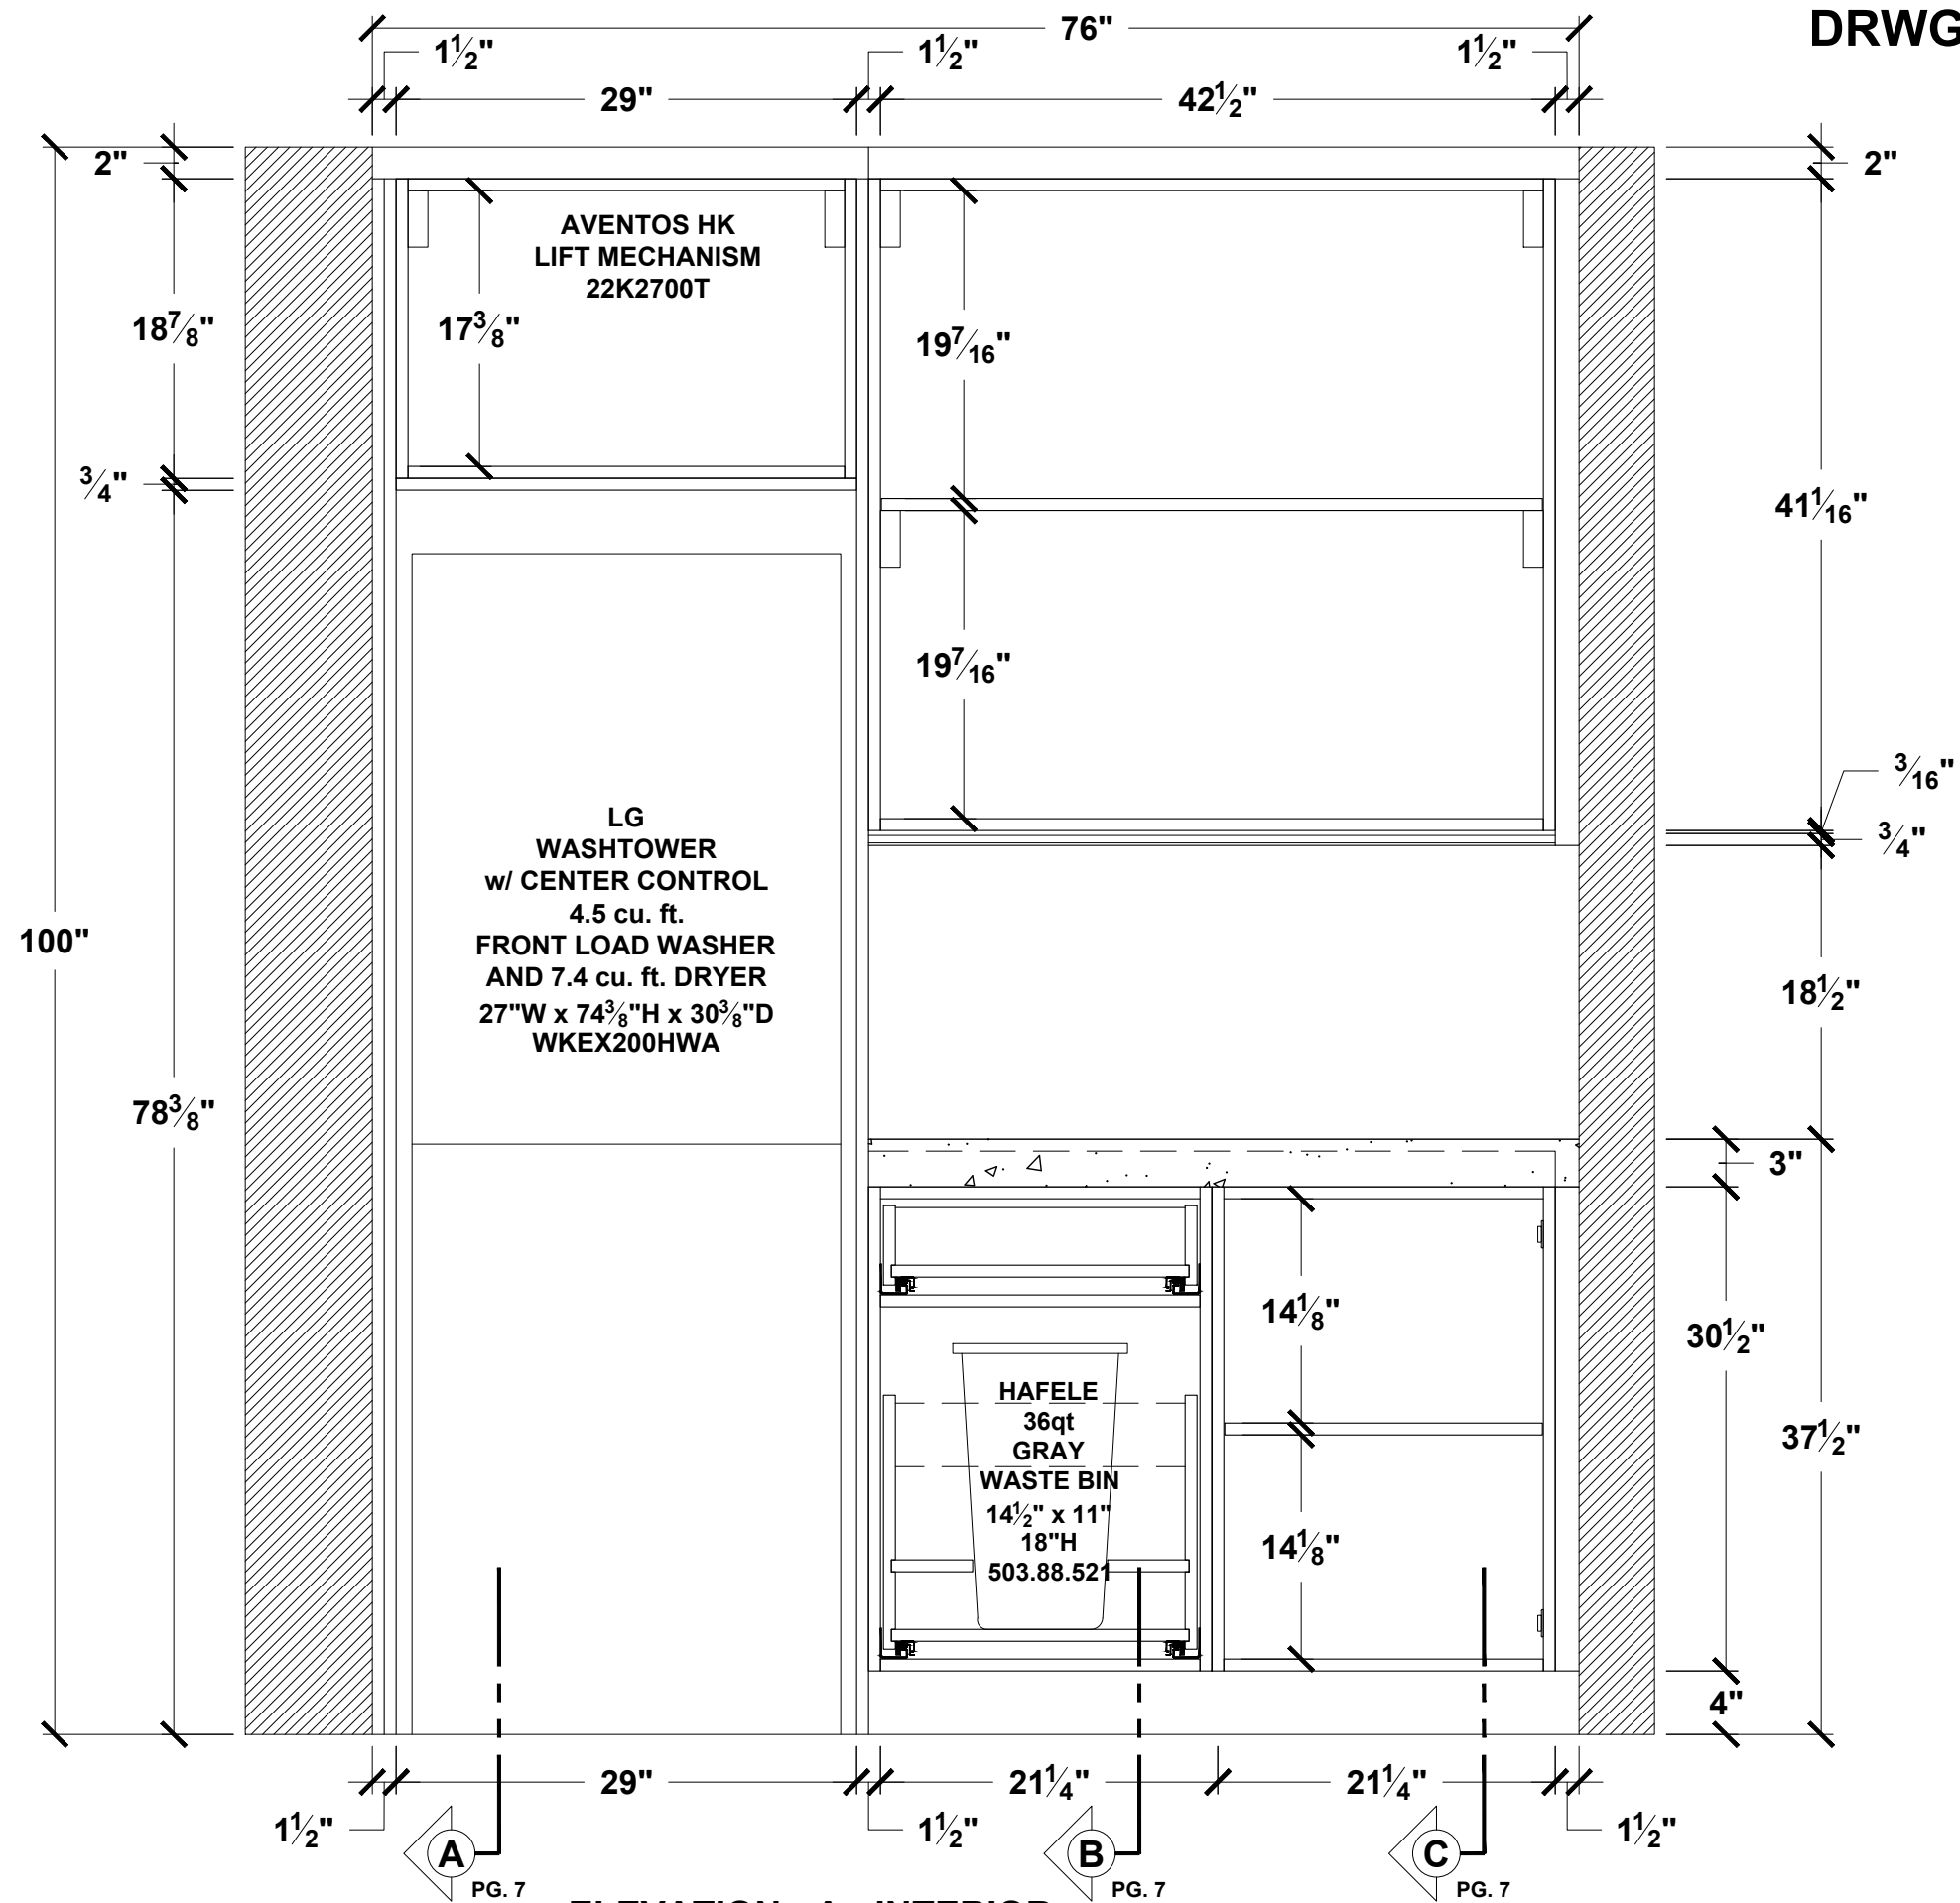

PG. 7

PG. 7

PG. 7

ELEVATION - A - INTERIOR
GLIKIN - LAUNDRY (02162C-07)

